




### REAR ELEVATION

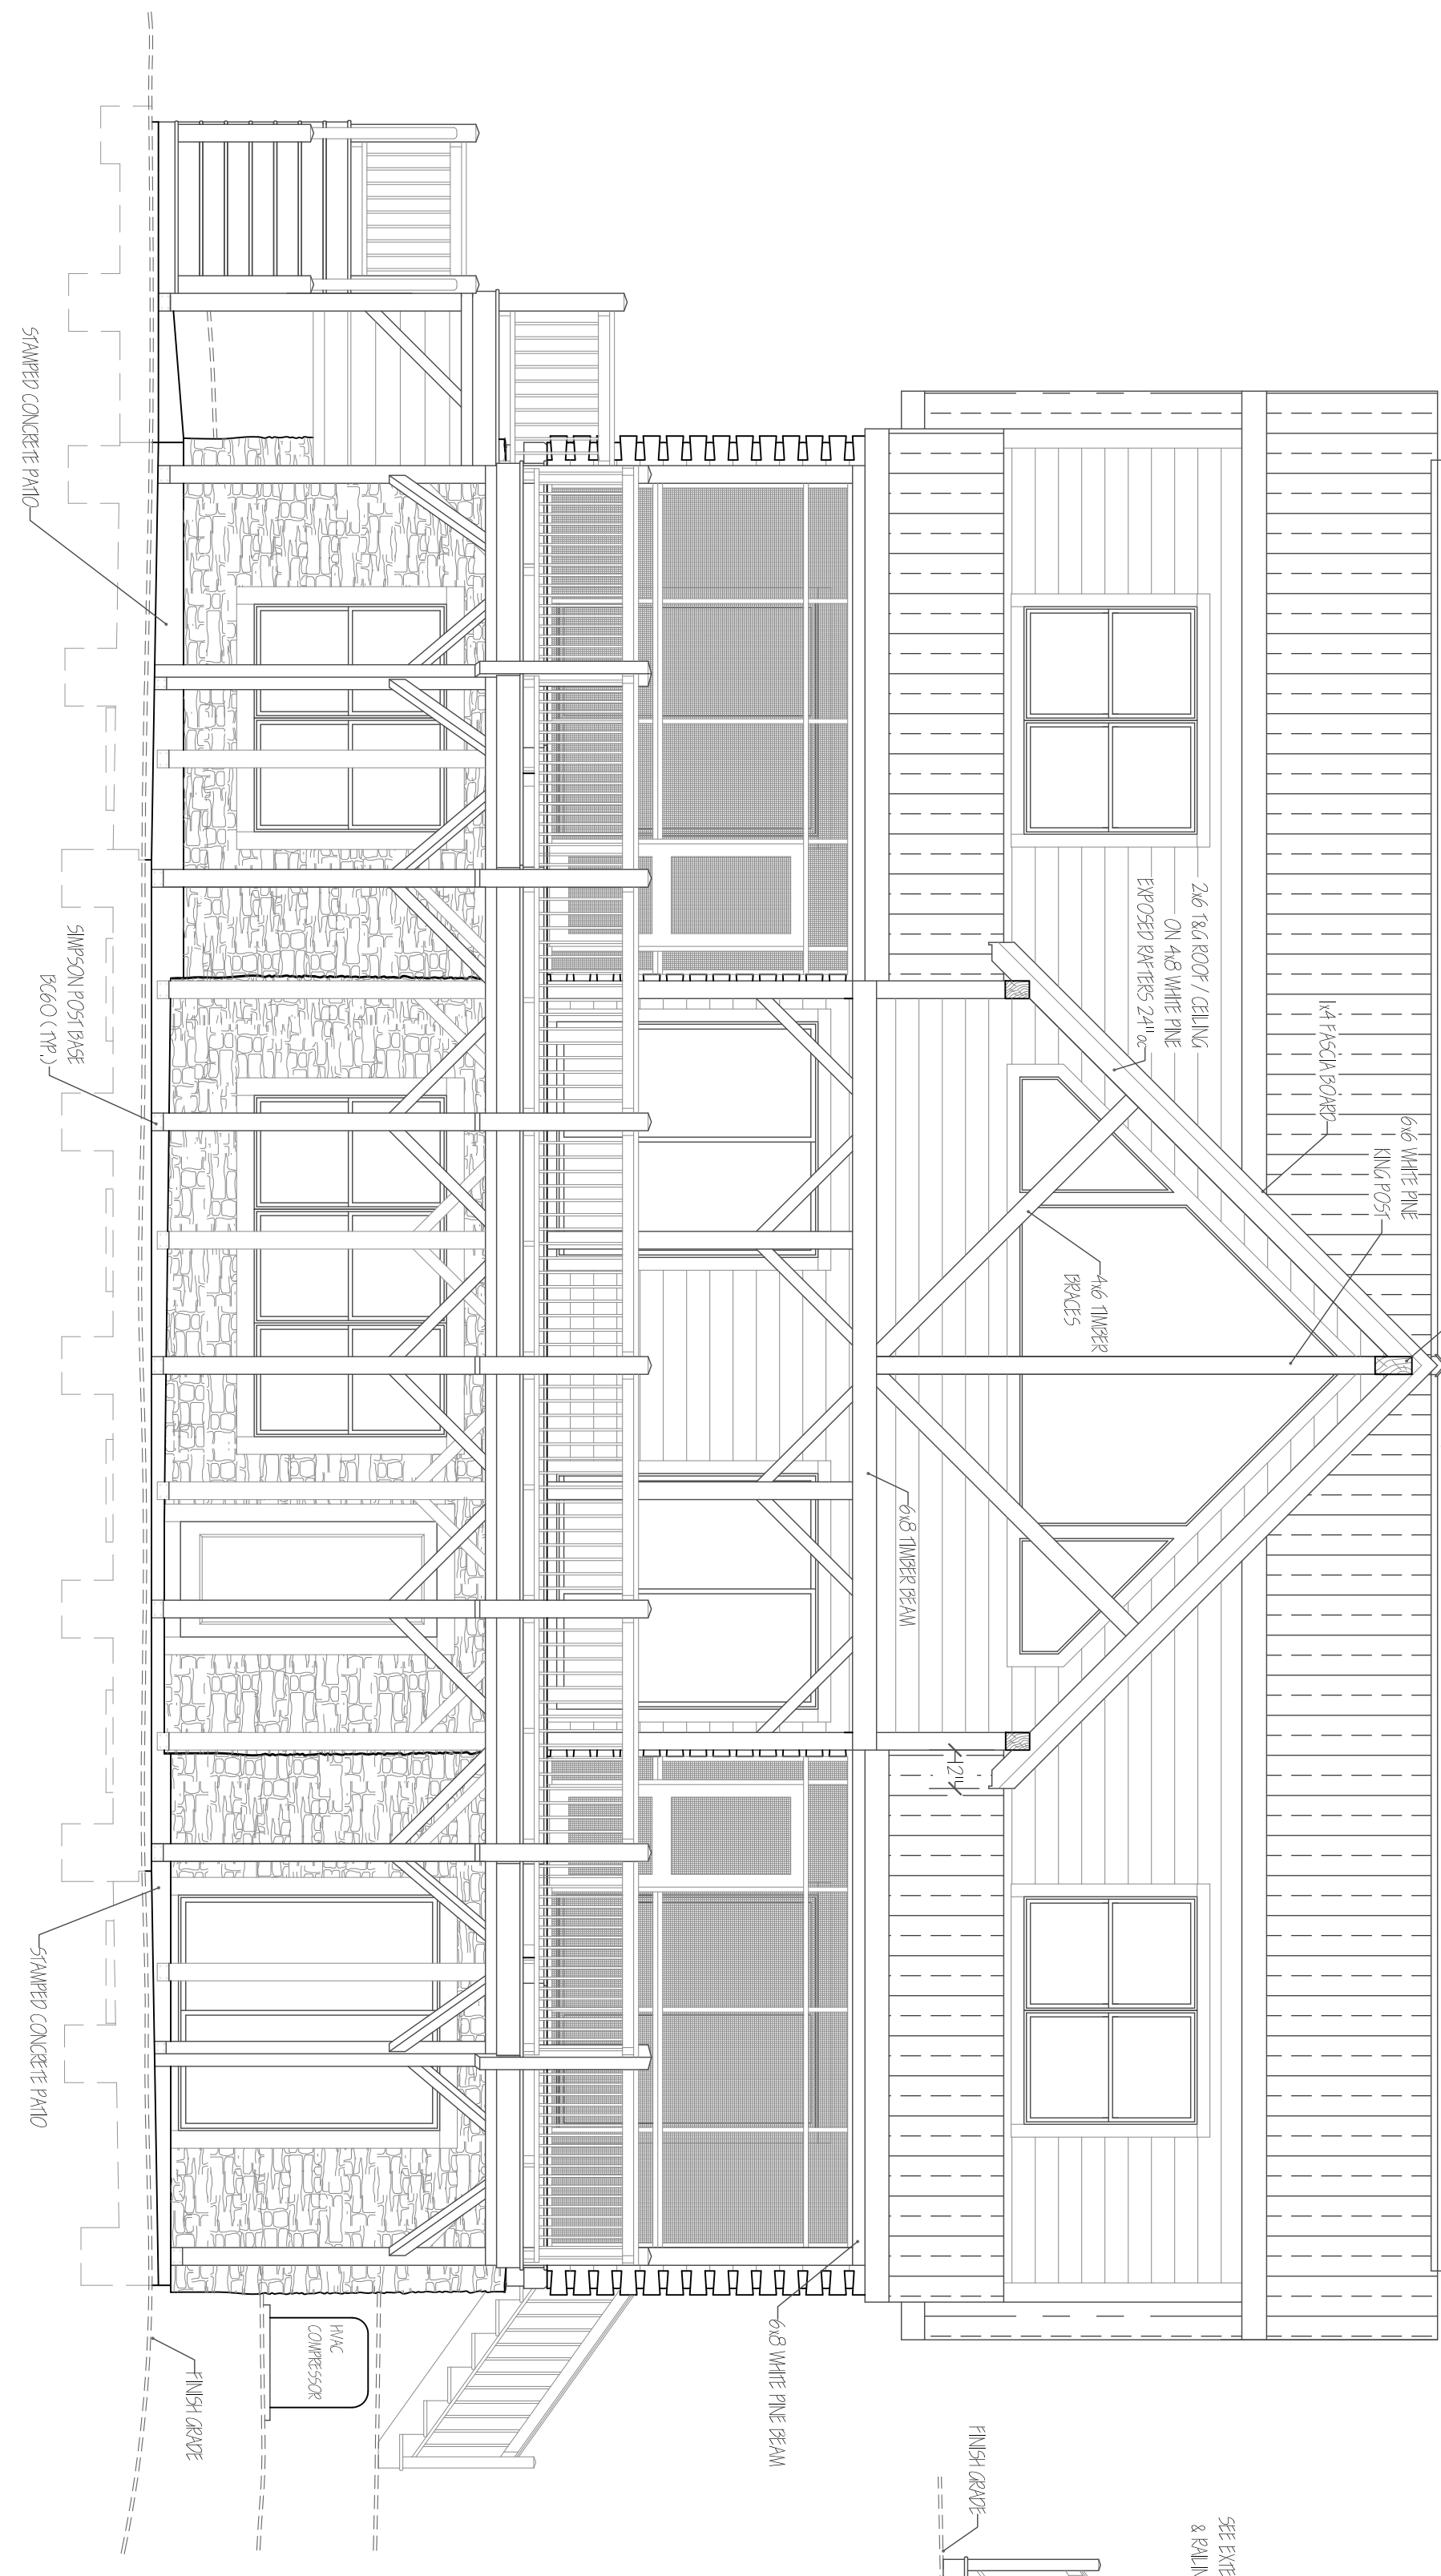


CABLE END WINDOW LINERS  
NOTE: 1/4" / 2" FOR FRAME DETAILS

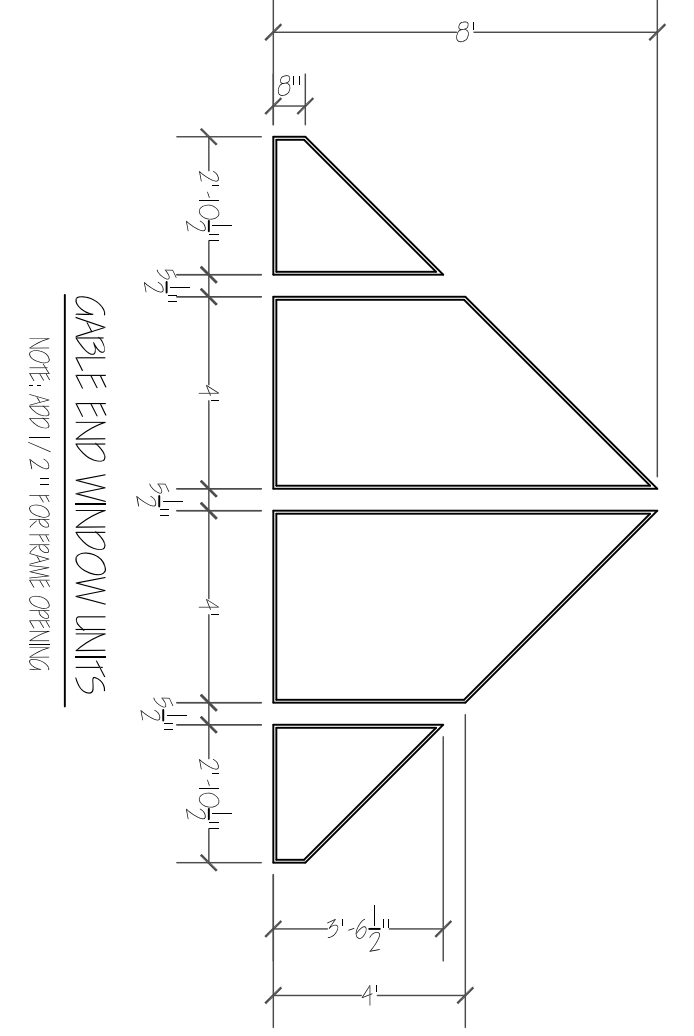

### FRONT ELEVATION

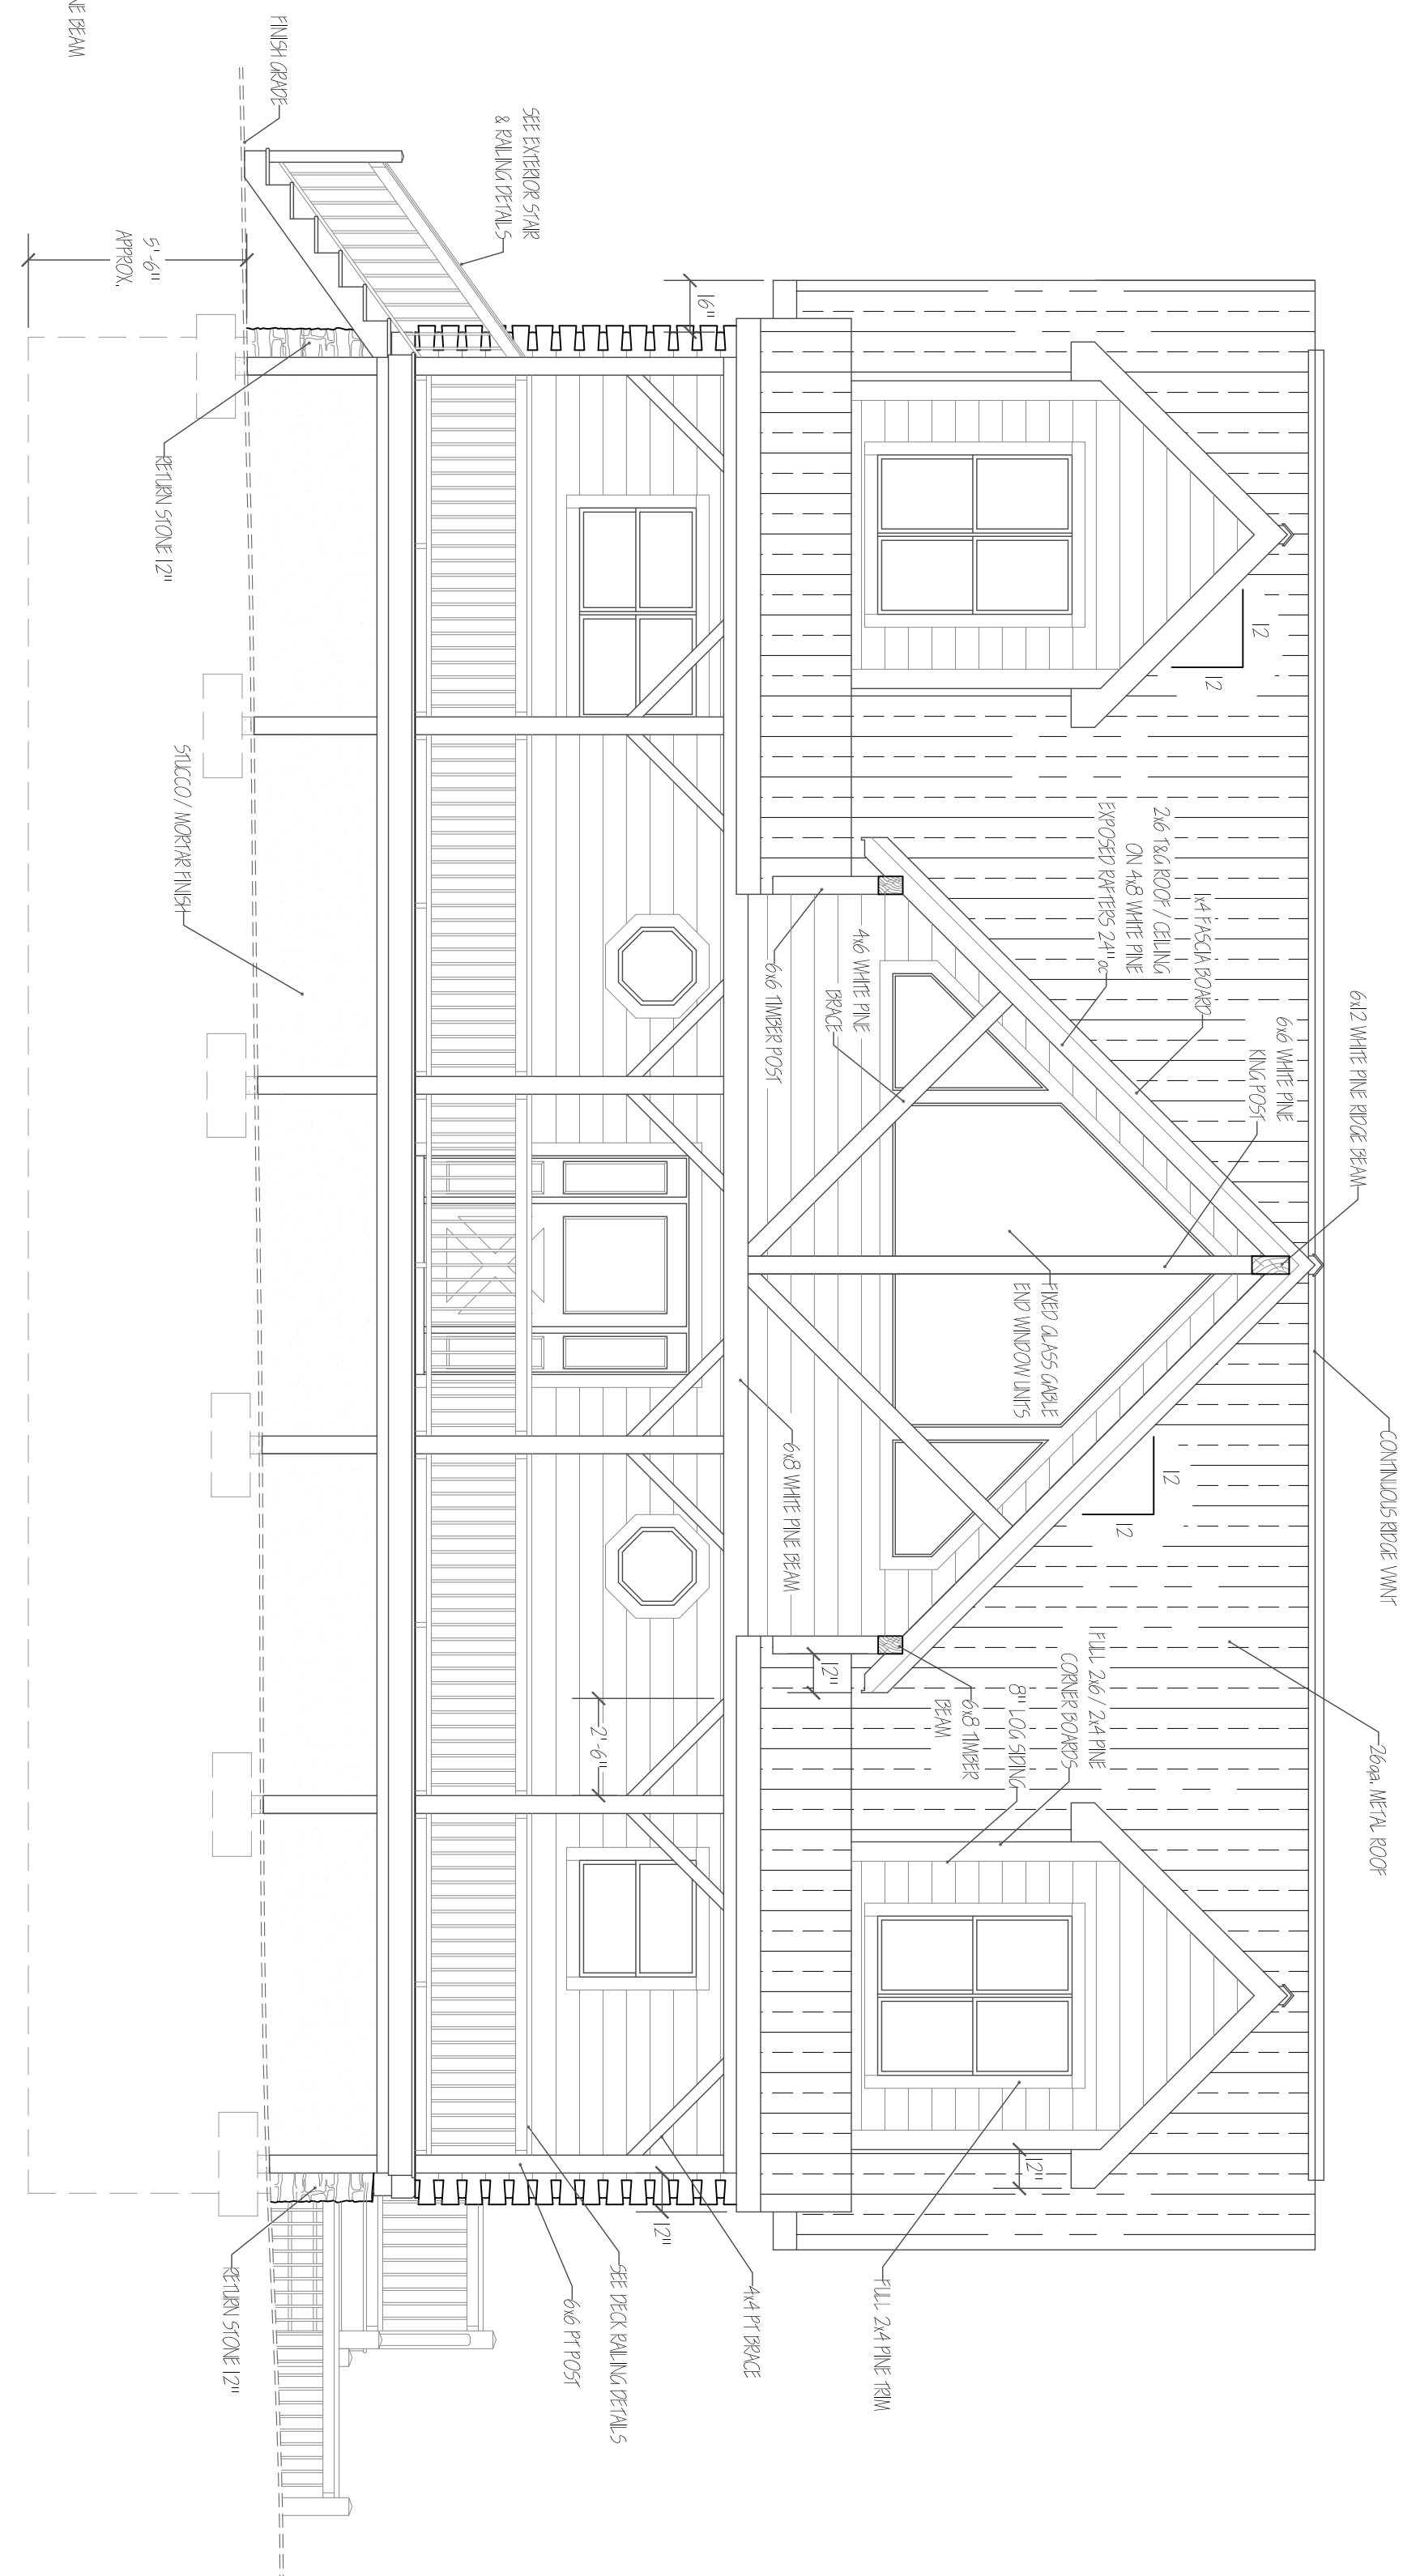

### LEFT SIDE ELEVATION

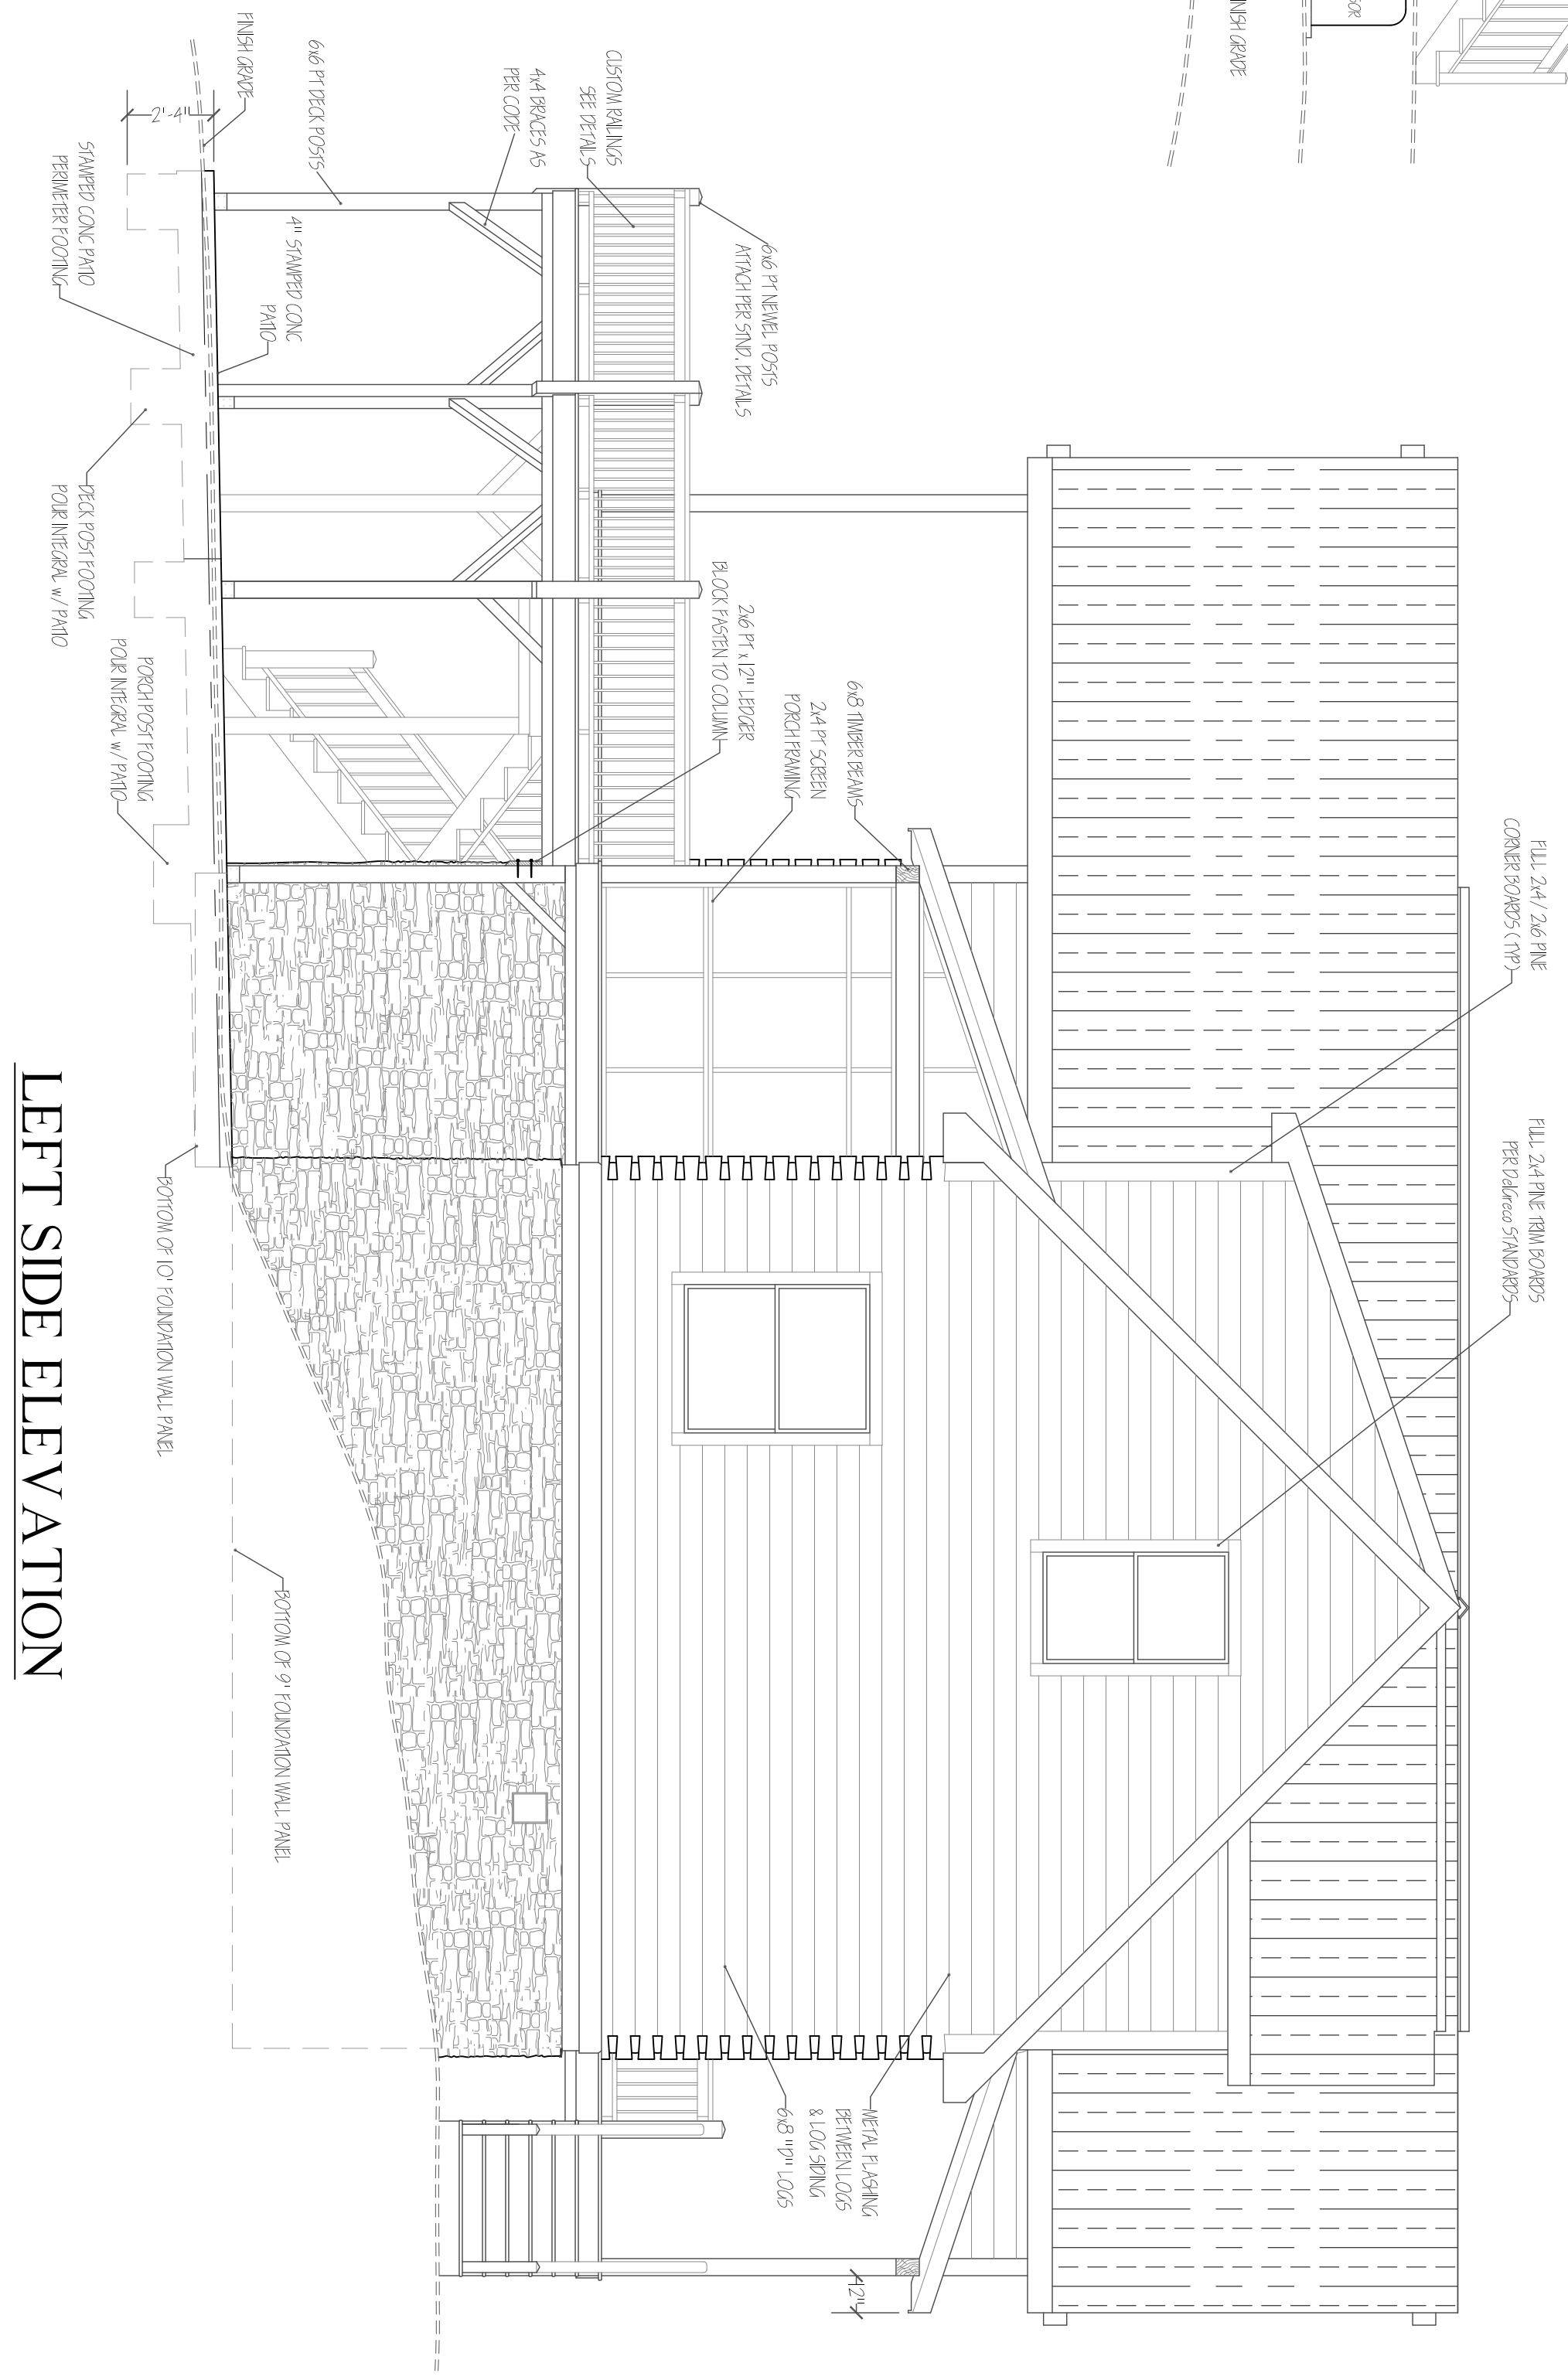

NOTE:  
The Contractor is responsible to confirm all dimensions and details described in these plans prior to the commencement of work.  
The Contractor is responsible both for conforming these plans and constructing the residence to all applicable building codes and laws, including codes, technical codes and building standards and to ensure that the structure conforms to those standards in all respects including strength, stresses, strains, loads and stability.

Owner Acceptance

Date

<b>1.</b>	<b>Custom Architectural Designs</b> <b>DelGreco Construction, LLC</b> <i>"Handcrafted Custom Log Homes"</i> Phone 828-223-0256 www.delgrecoconstruction.com	<b>TONY &amp; PHYLLIS KOMBOL</b> Lot 379 Grand View Peaks Nebo, NC 28761	<b>ELEVATIONS</b>	FIRST FLOOR = 1312 sq.ft. SECOND FLOOR = 1067 sq.ft. BASEMENT = 1292 sq.ft. PORCHES & DECKS = 1281 sq.ft. UNDER ROOF = 2267 sq.ft.	SCALE: 1/4" = 1'-0" UNLESS OTHERWISE NOTED Drawn: John J Drew Date: 03/12/2014	Revisions: