




SECOND FLOOR FRAMING PLAN

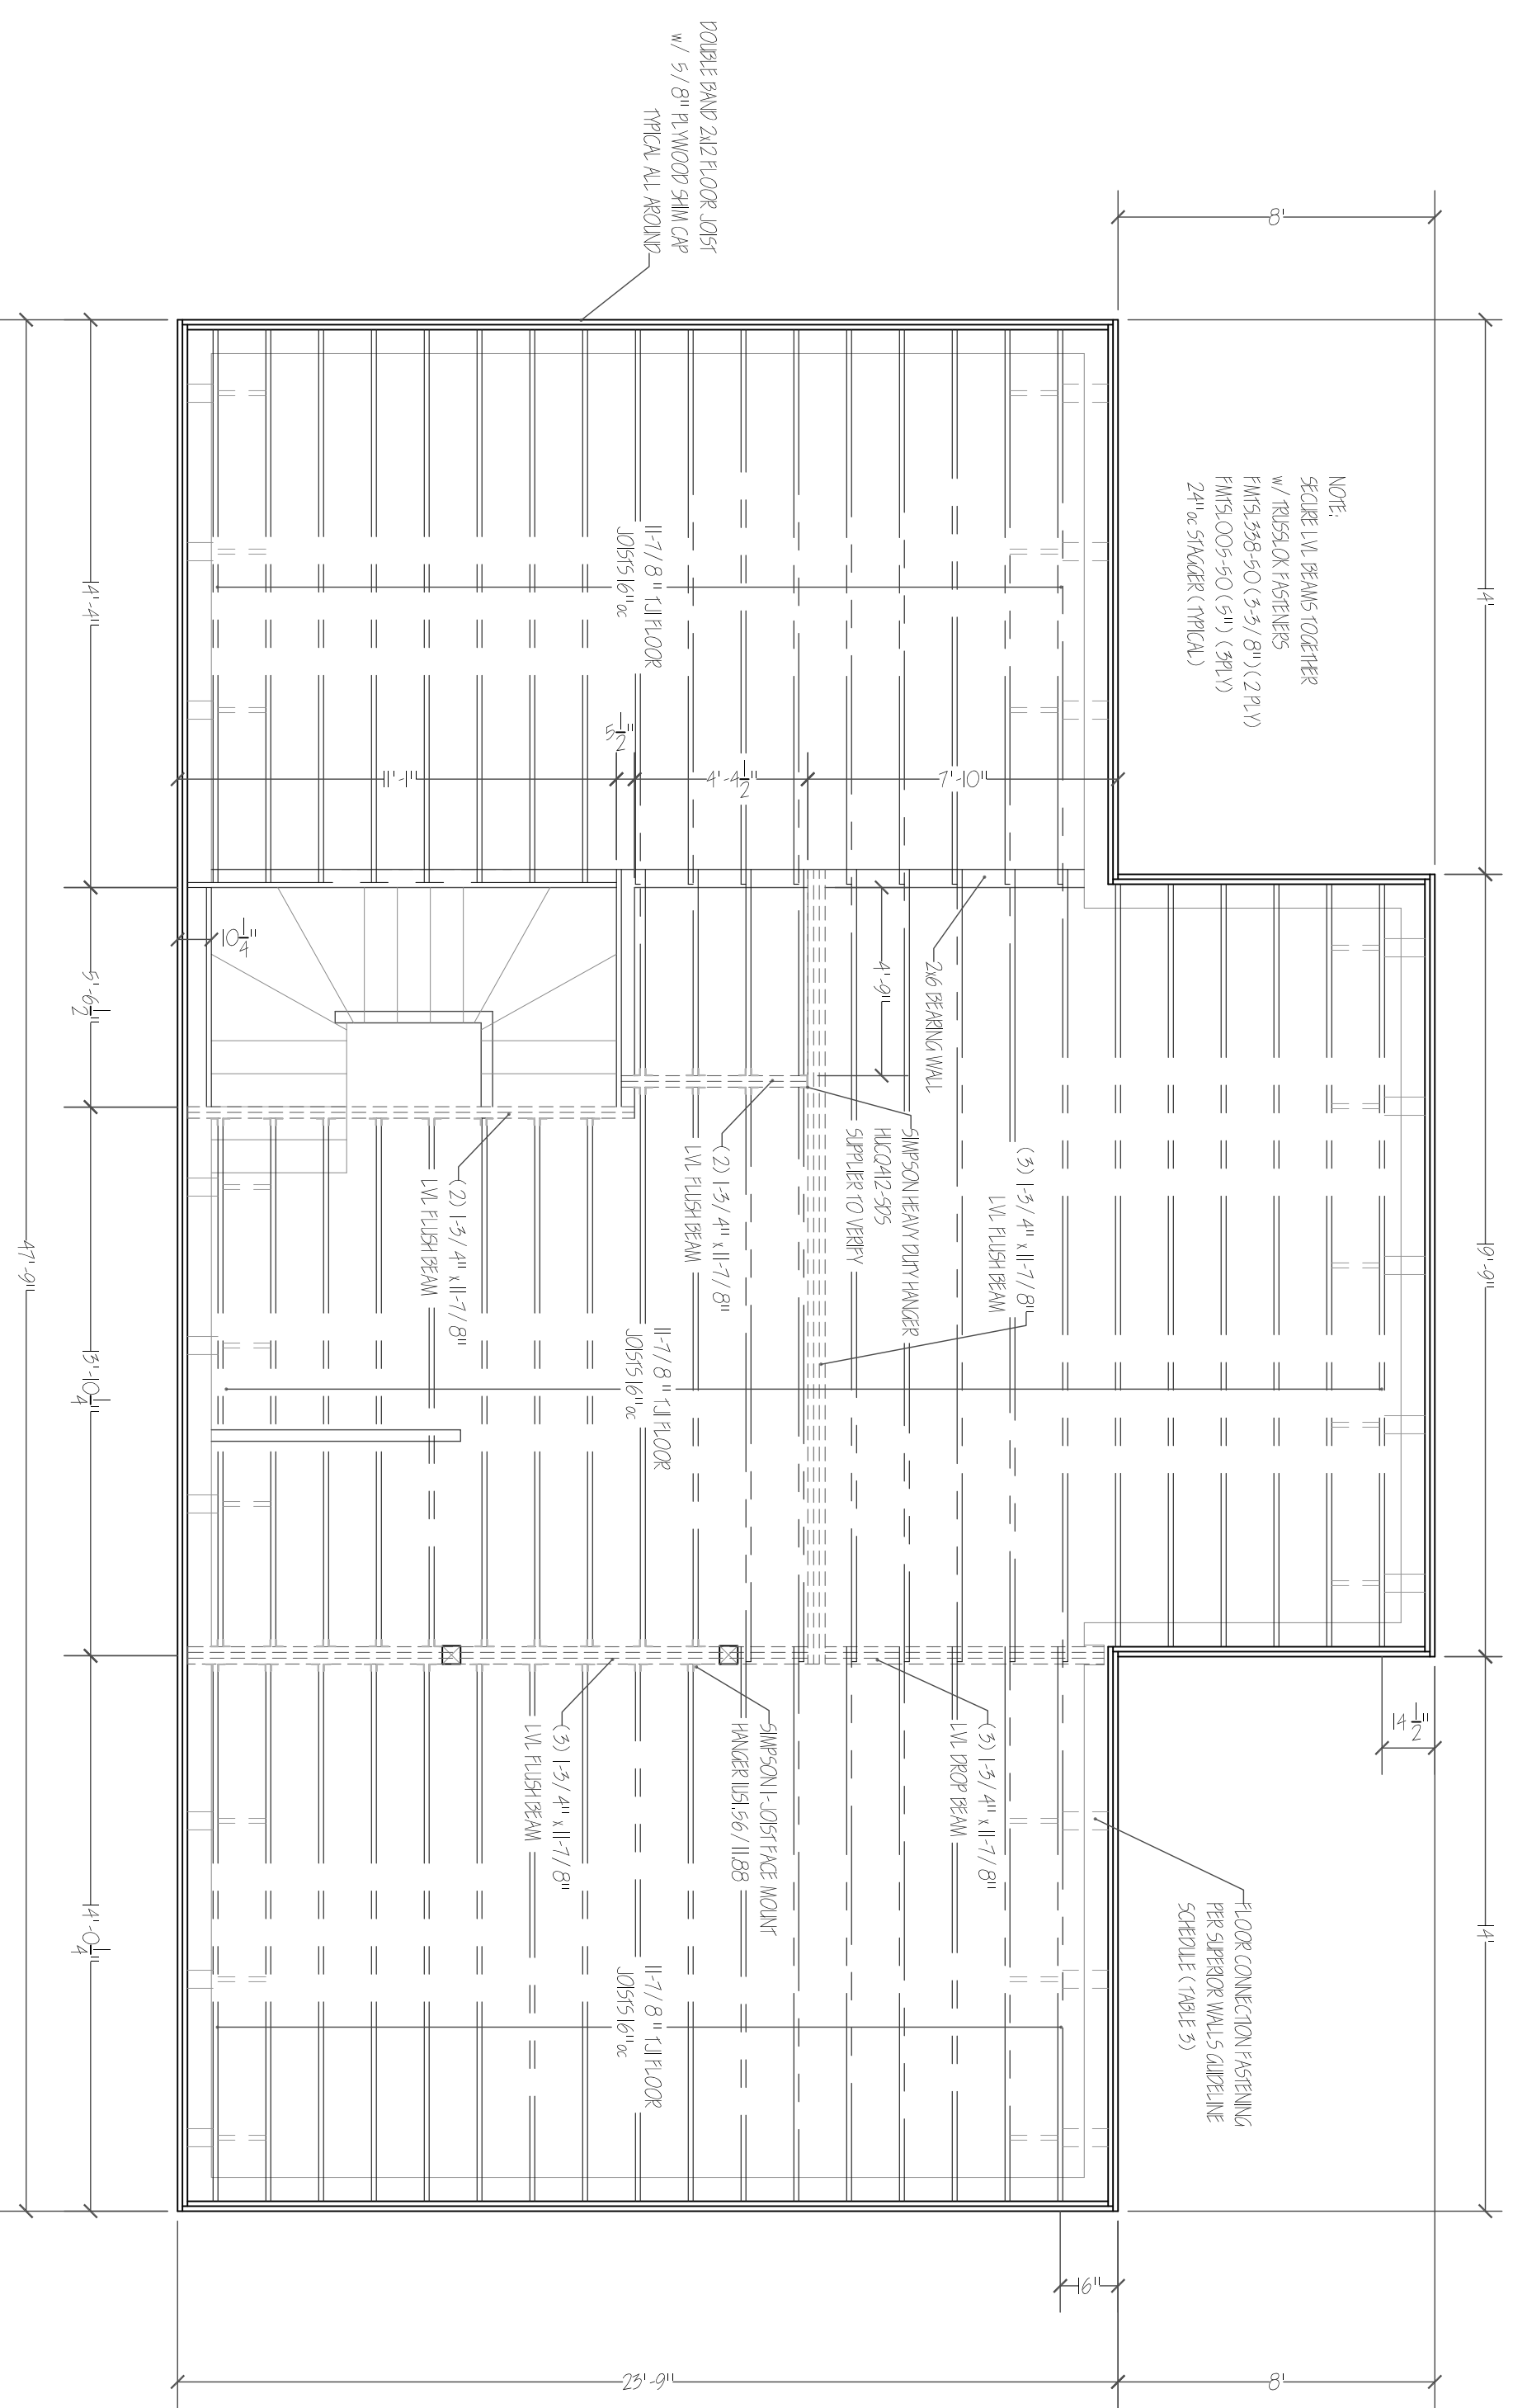

1st FLOOR FRAMING PLAN

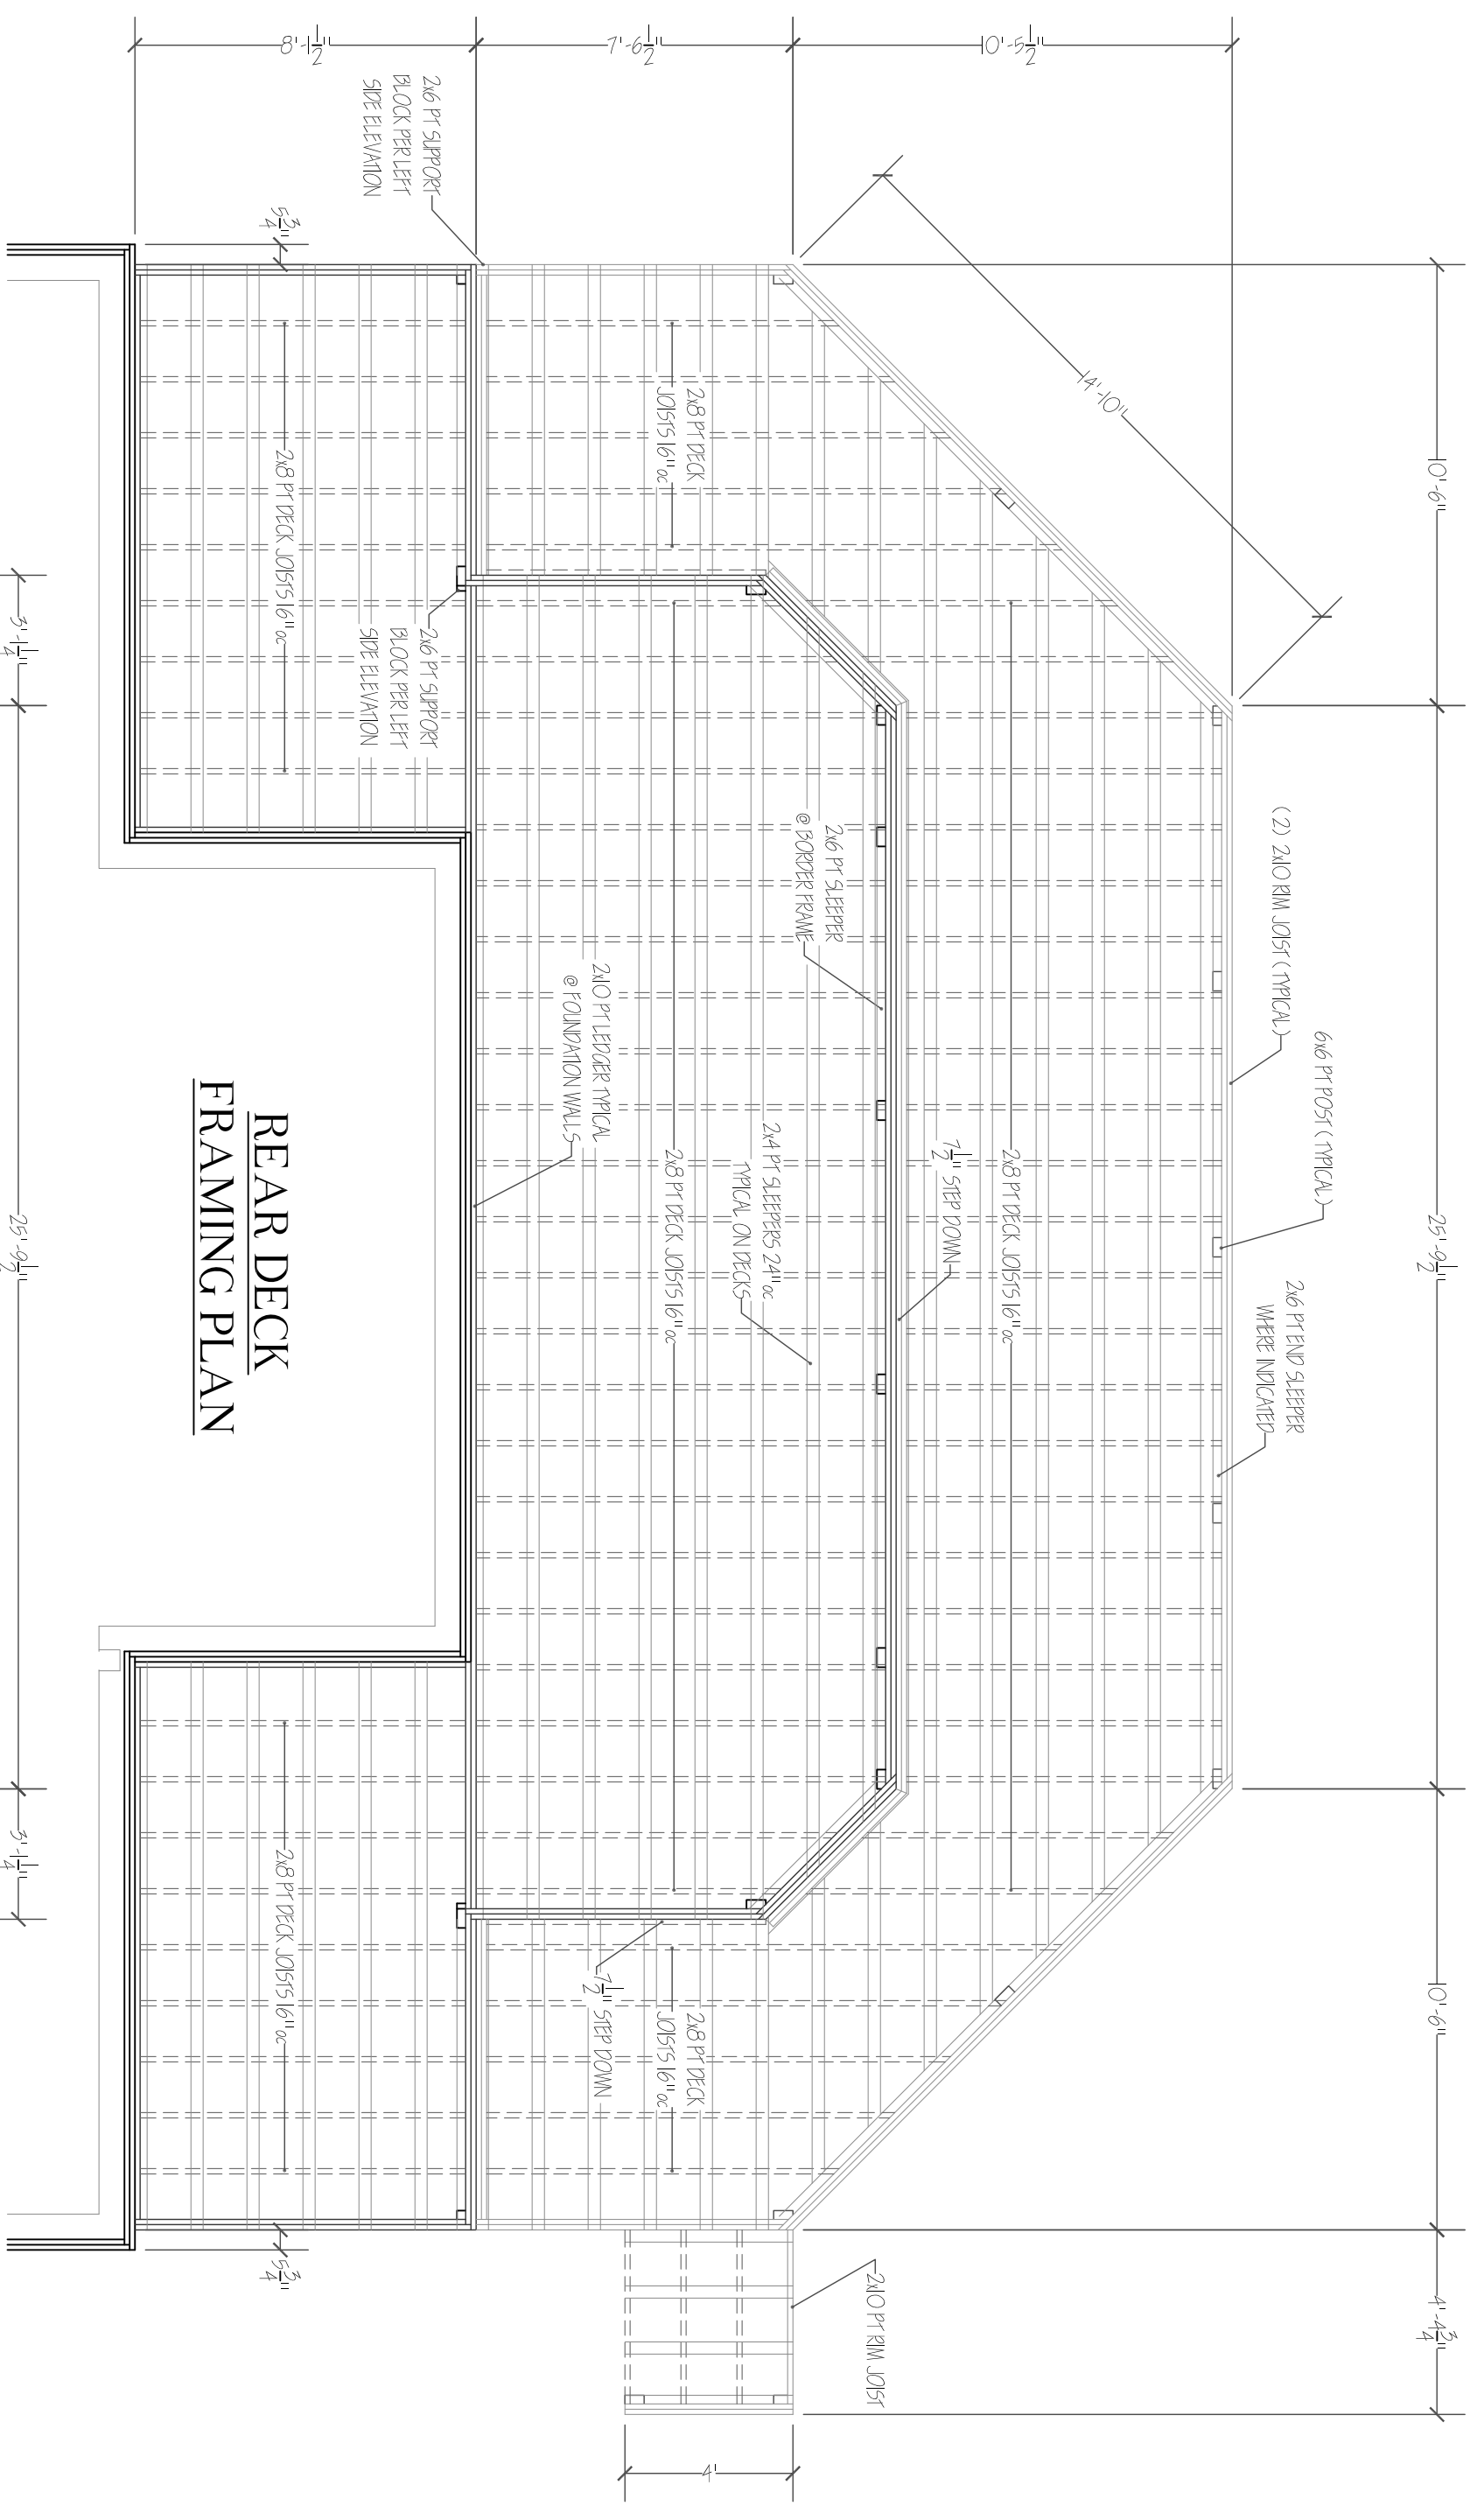

REAR DECK FRAMING PLAN

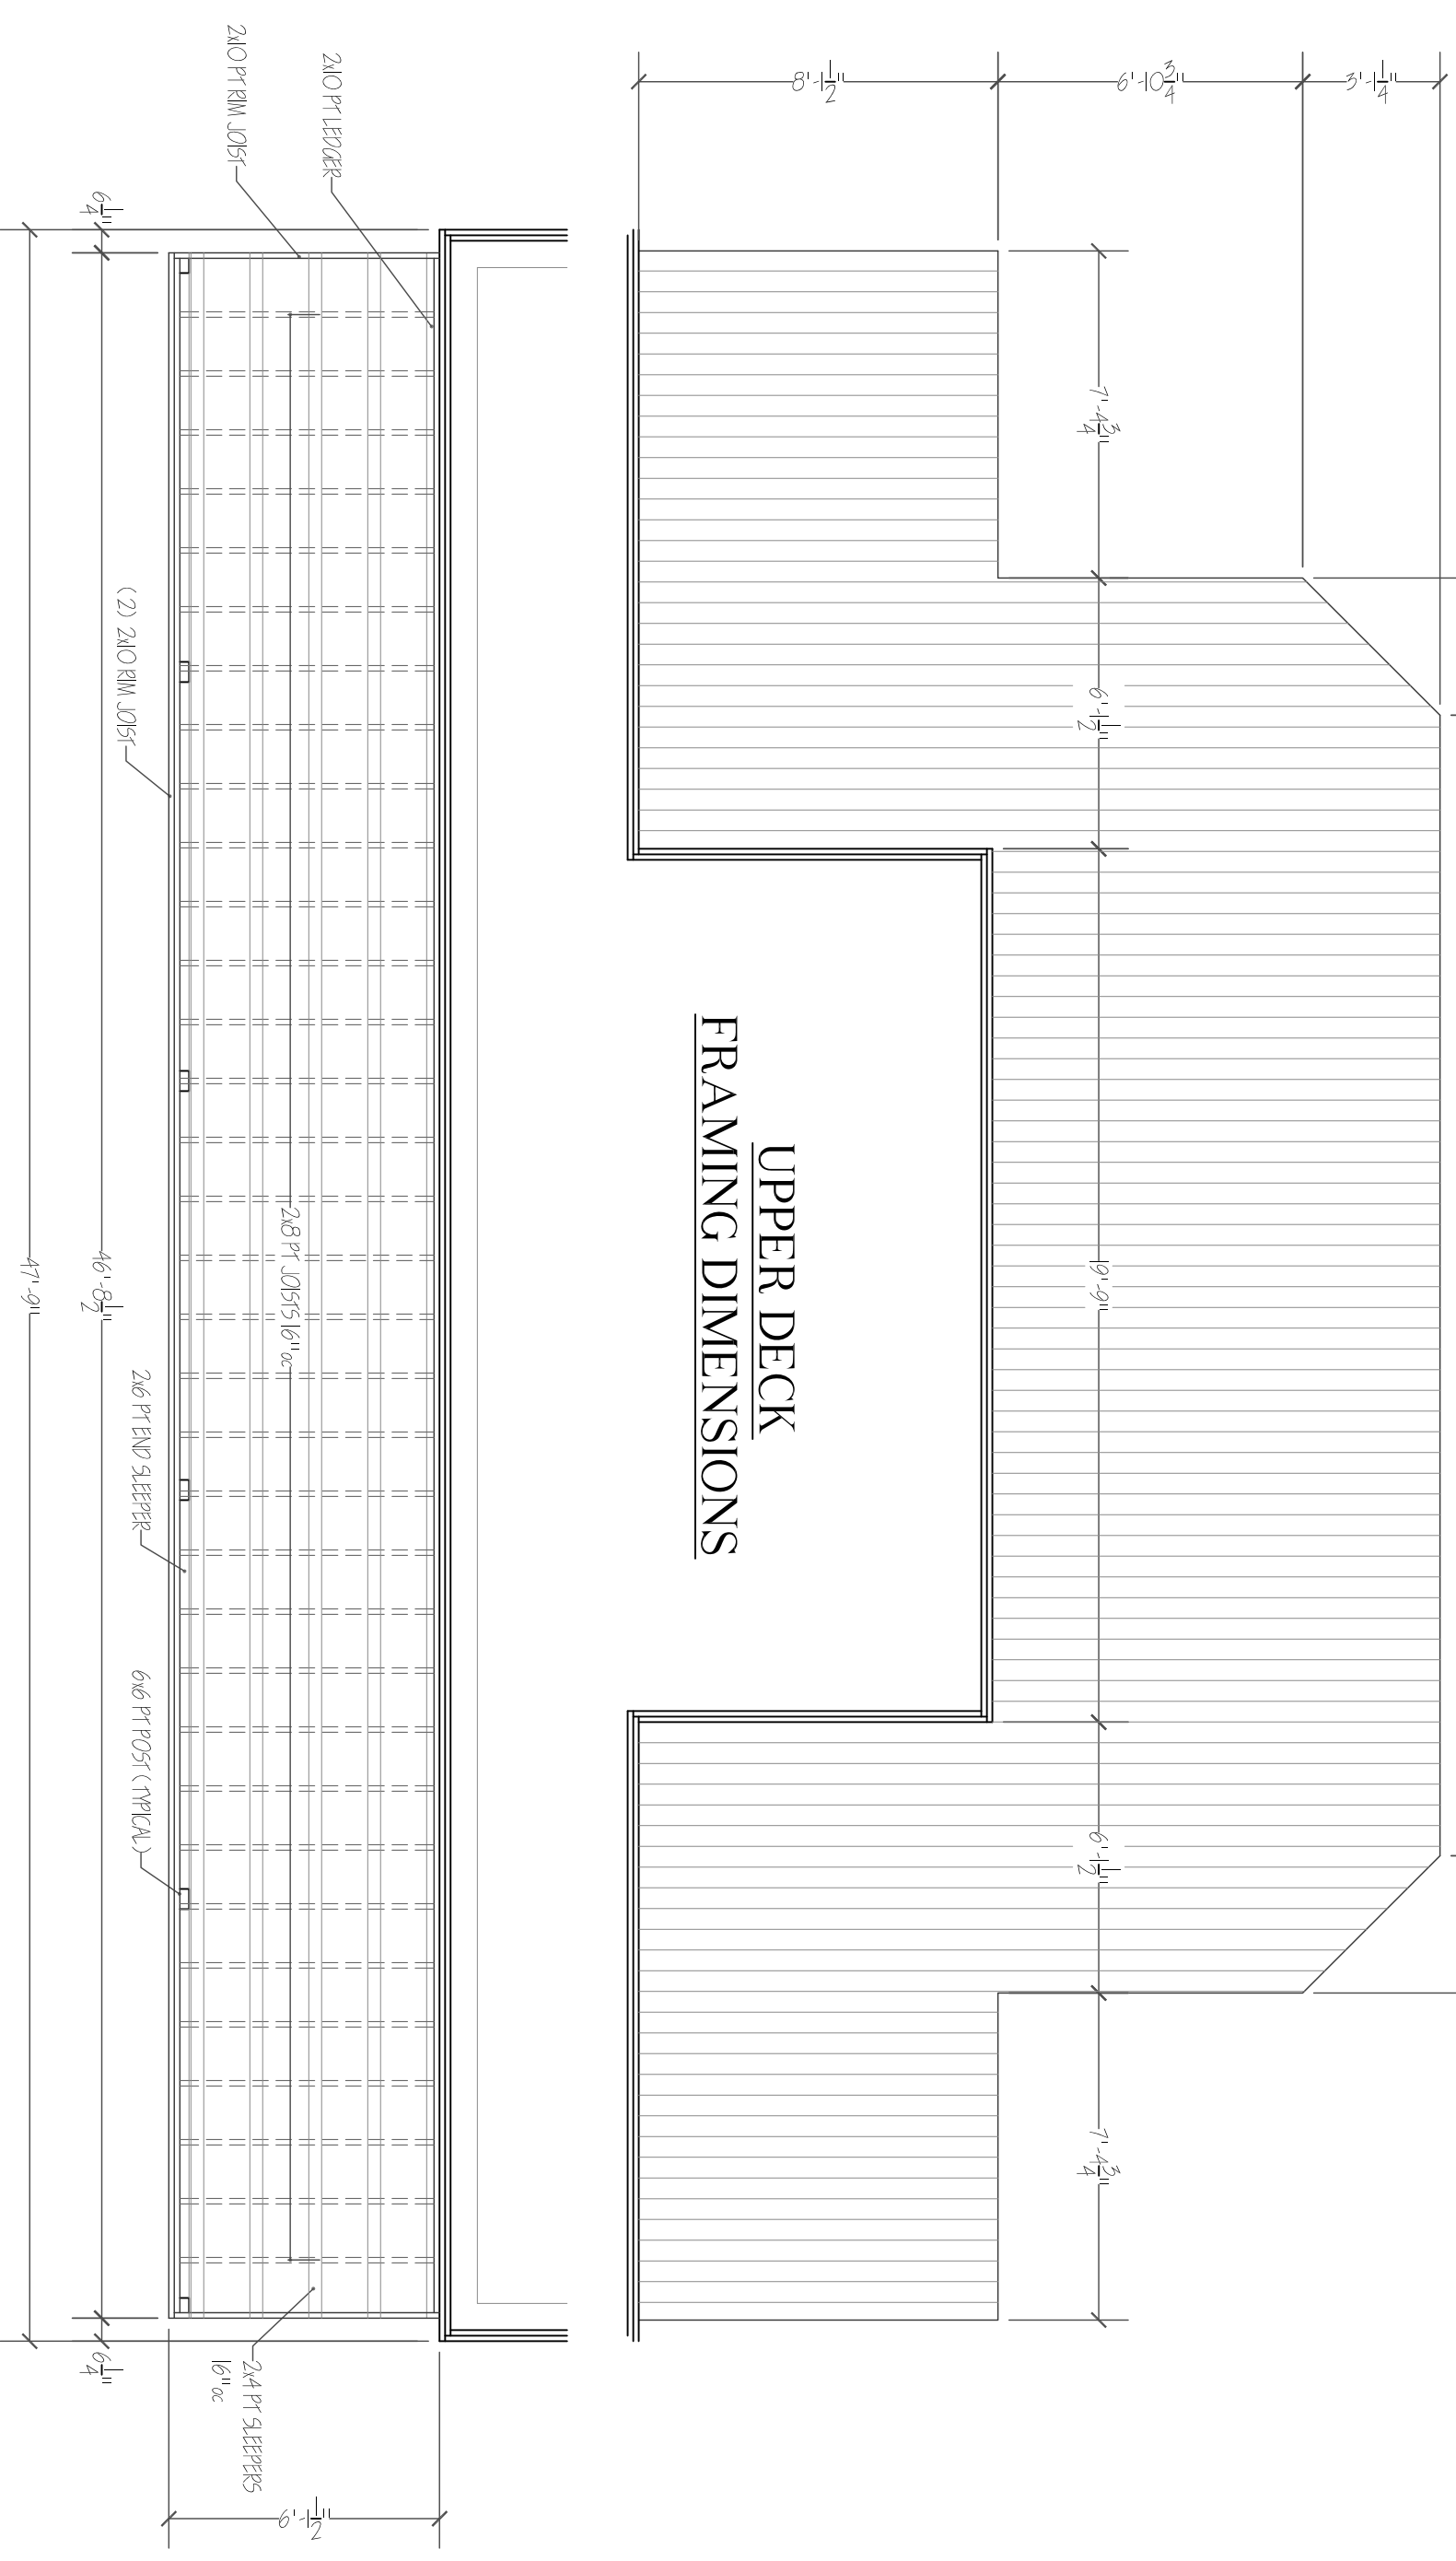

UPPER DECK FRAMING DIMENSIONS

PORCH/DECK FRAMING PLAN

NOTE:
The Contractor is responsible to confirm all dimensions and details described in these plans prior to the commencement of work.
The Contractor is responsible both for conforming these plans and constructing the residence to all applicable building codes and laws, including egress, technical codes and building standards and to ensure that the structure conforms to those standards in all respects including strength, stresses, strains, loads and stability.

Owner Acceptance

Date

7.

Custom Architectural Designs
DelGreco Construction, LLC
"Handcrafted Custom Log Homes"
Phone 828-223-0256
www.delgrecoconstruction.com

TONY & PHYLLIS KOMBOL
Lot 379
Grand View Peaks
Nebo, NC 28761

FLOOR FRAMING PLANS

FIRST FLOOR = 1312 sq.ft.
SECOND FLOOR = 1067 sq.ft.
BASEMENT = 1292 sq.ft.
PORCHES & DECKS = 1281 sq.ft.
UNDER ROOF = 2267 sq.ft.

SCALE: 1/4" = 1'-0"
UNLESS OTHERWISE NOTED
Drawn: John J Drew
Date: 03/12/2014

Revisions: