




ROOF FRAMING PLAN

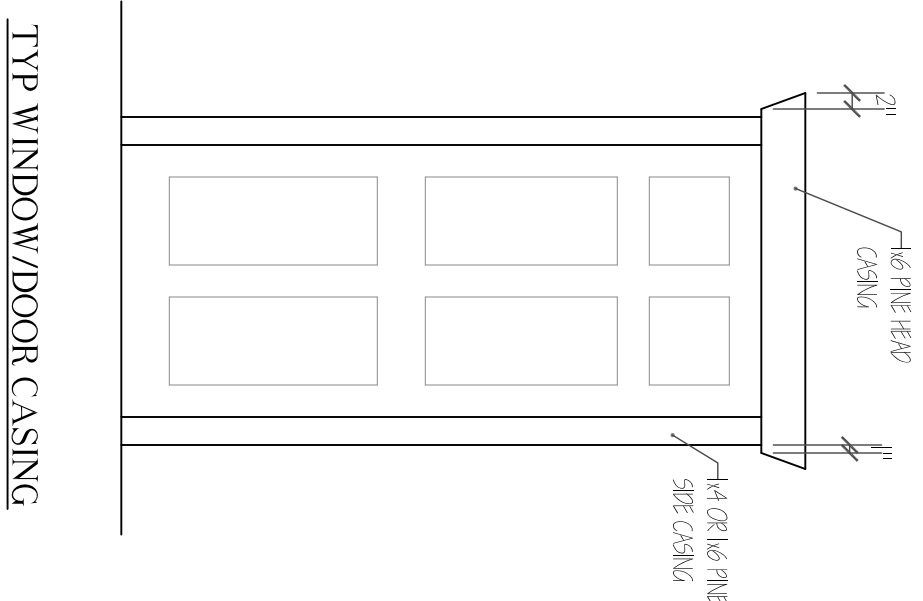


EXTERIOR STAIRS/RAILING

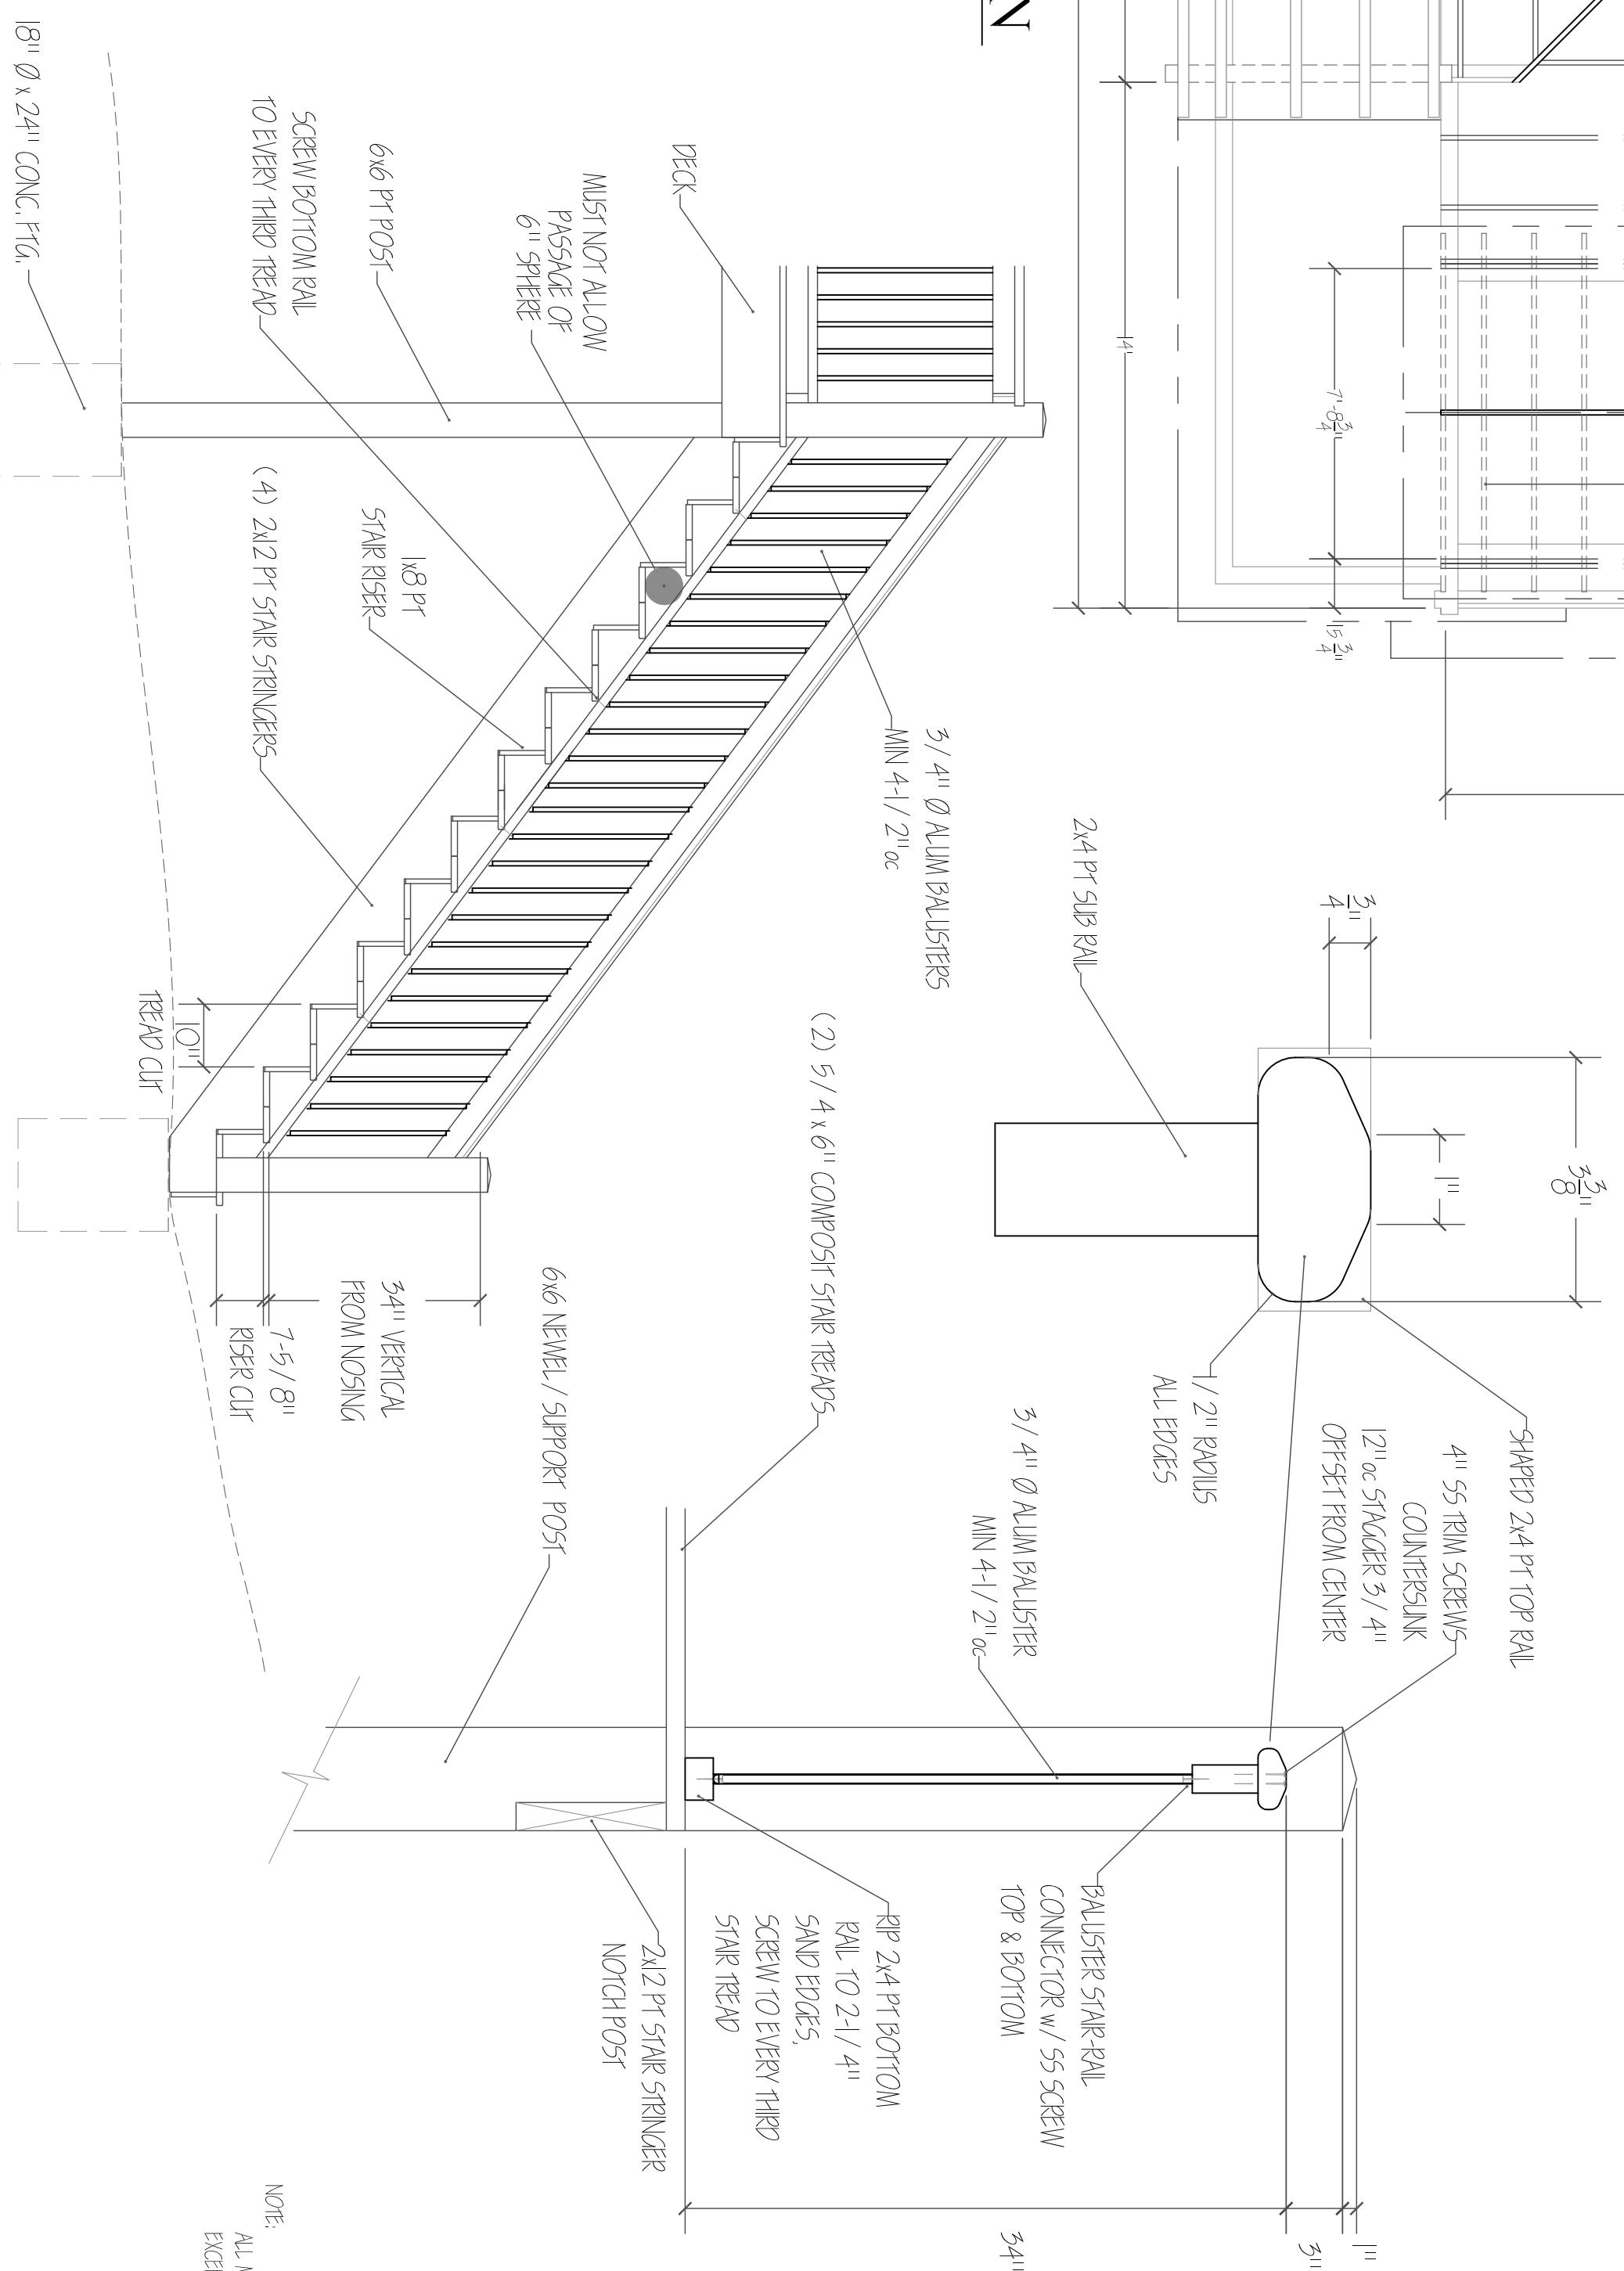

RIGHT SIDE ELEVATION

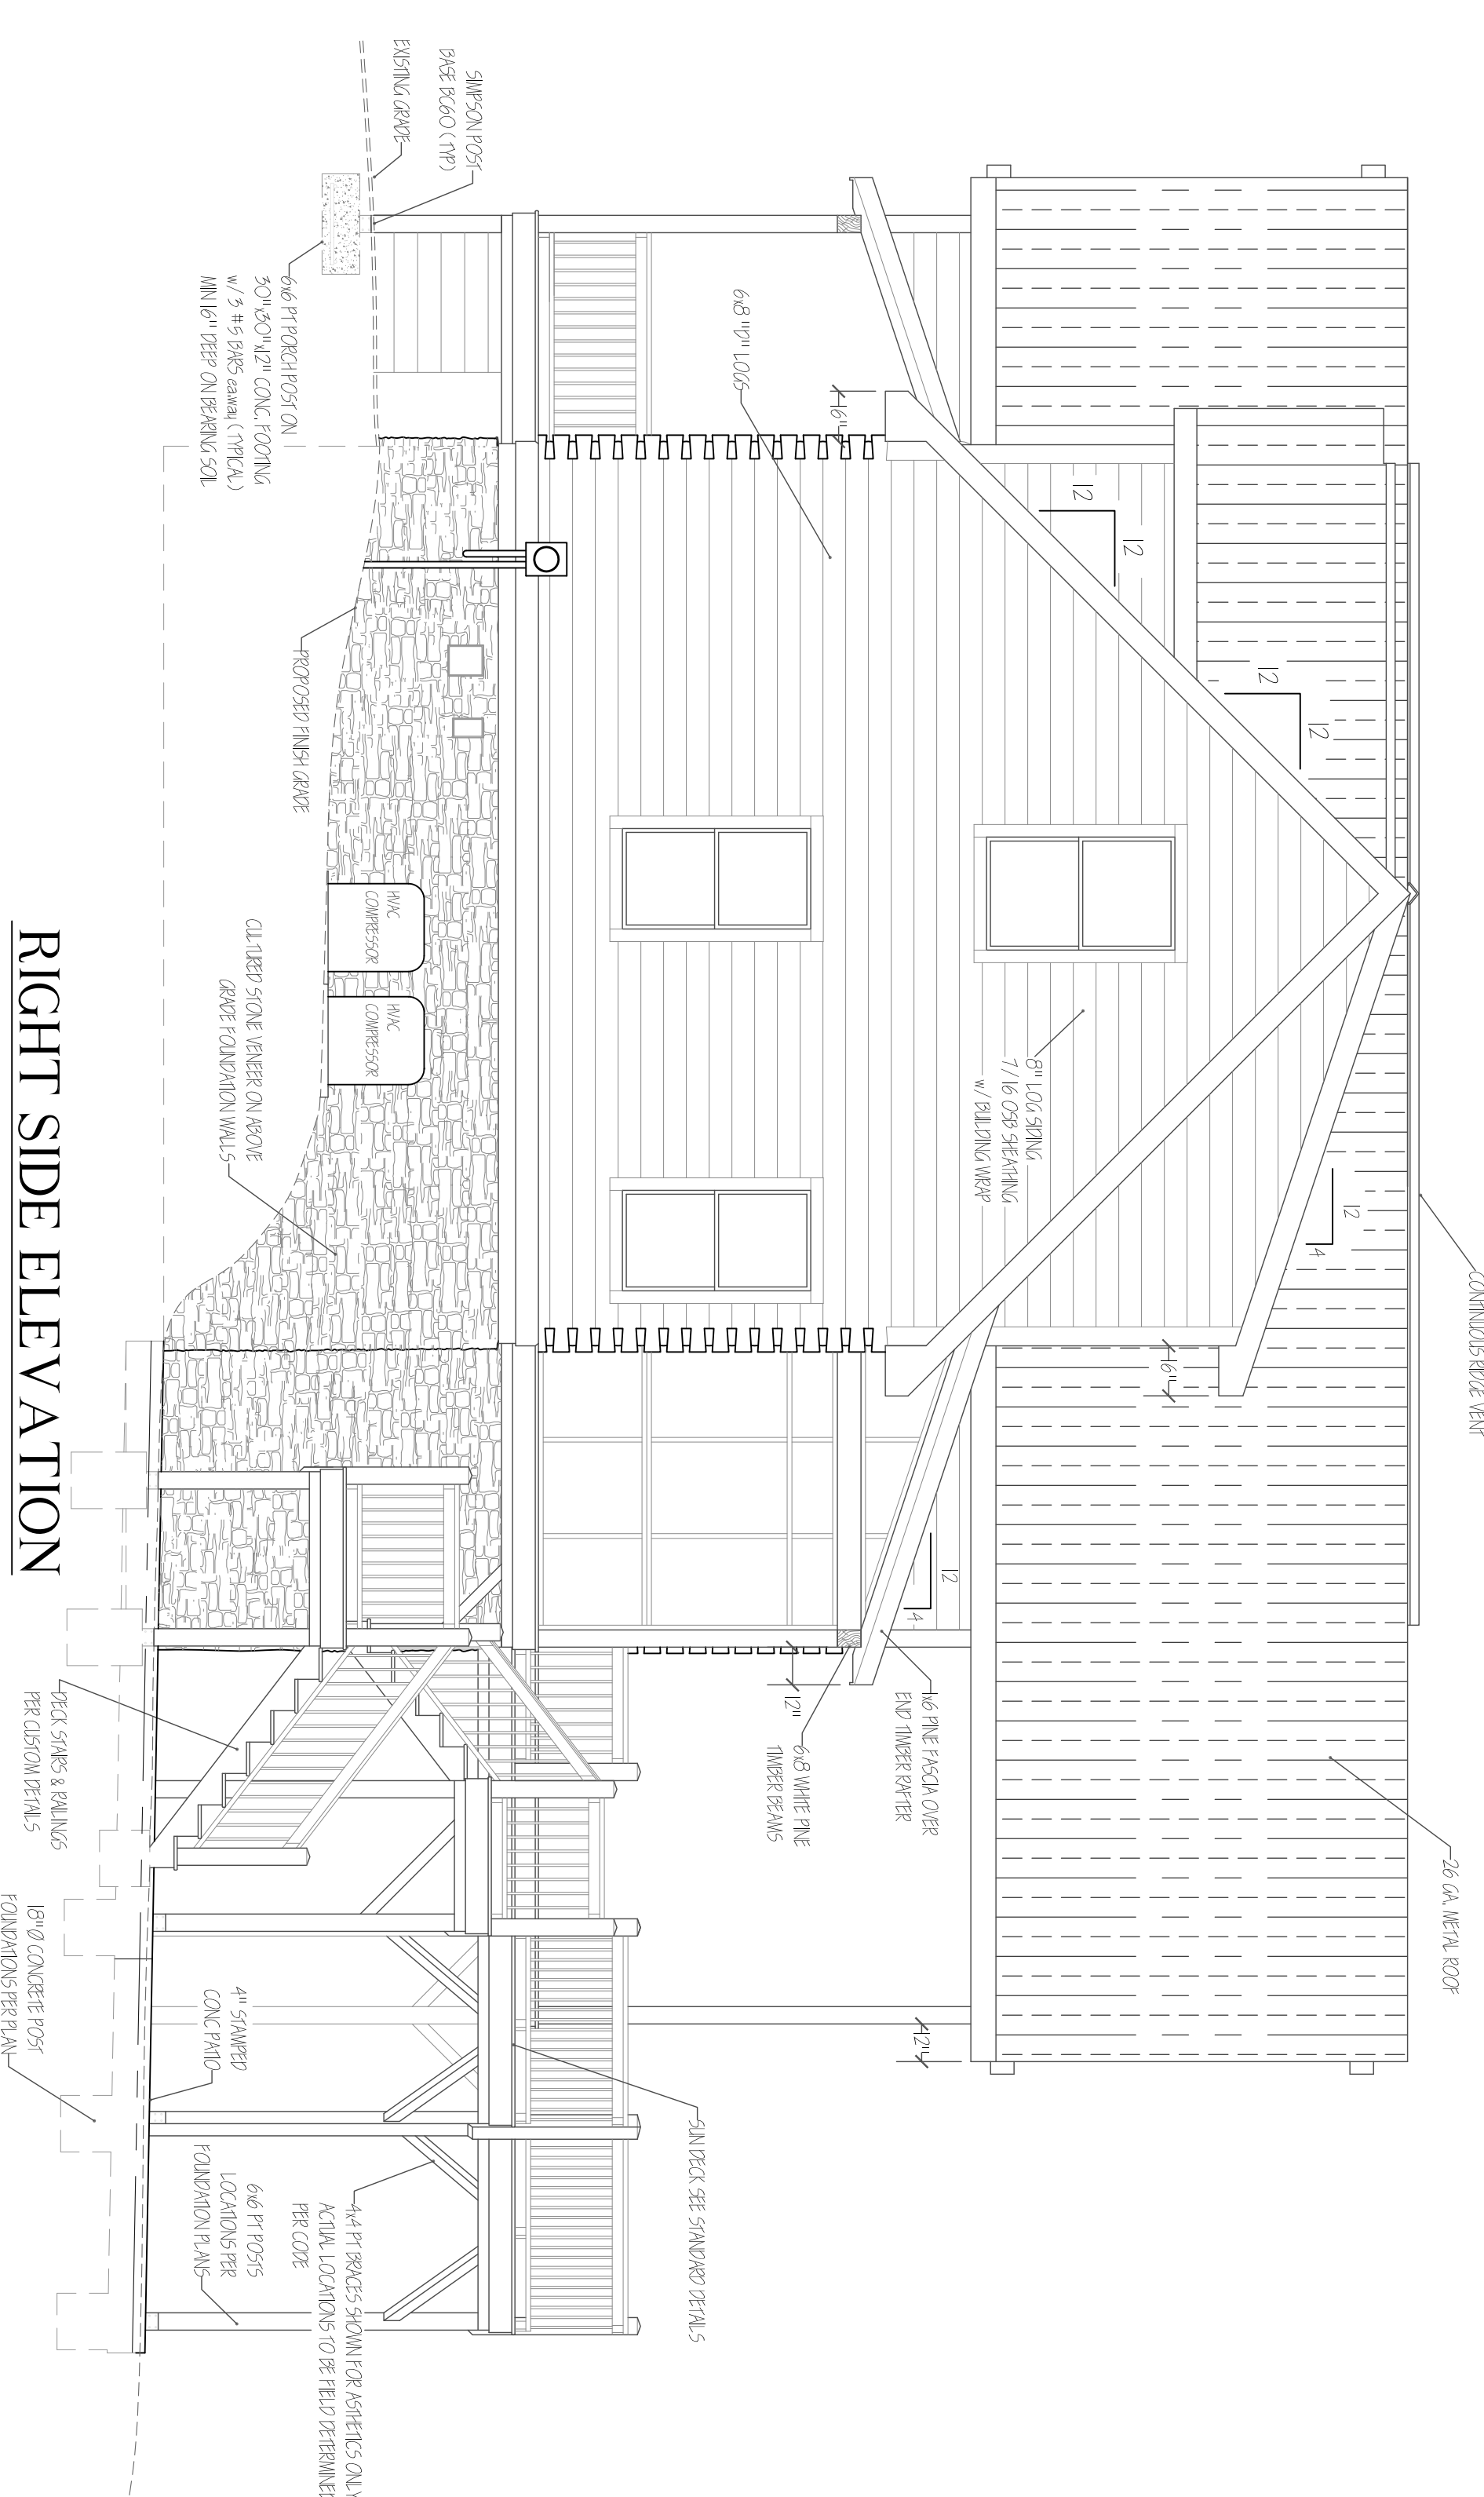

INTERIOR BALCONY RAILING

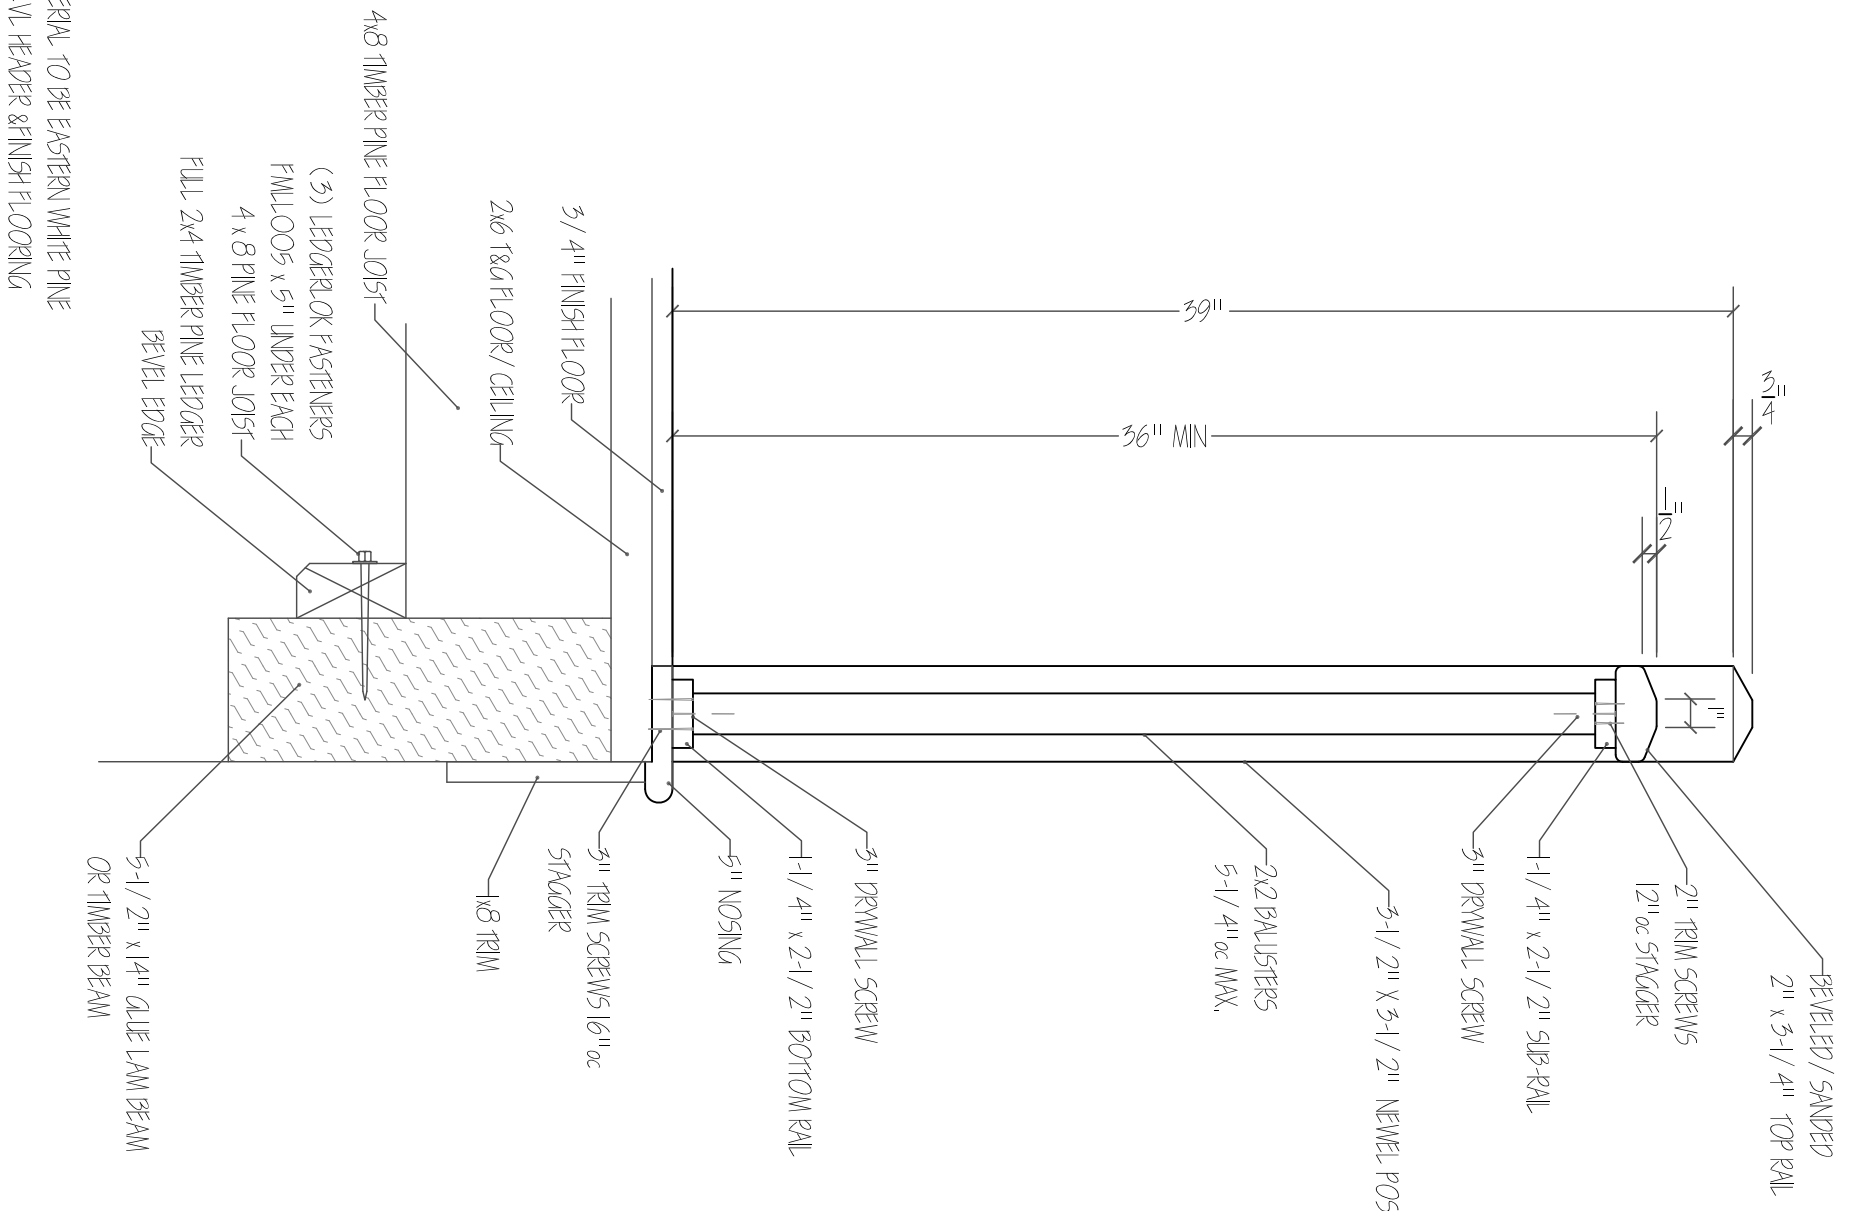

NOTE:
ALL MATERIALS TO BE EXTERIOR GRADE UNLESS OTHERWISE NOTED.
EXCEPTUAL HEIGHTS SHOWN IN PARENTHESIS.

NOTE:
The Contractor is responsible to confirm all dimensions and details described in these plans prior to the commencement of work.
The Contractor is responsible both for conforming these plans and constructing the residence to all applicable building codes and laws, including codes, technical codes and building standards and to ensure that the structure conforms to those standards in all respects including strength, stresses, strains, loads and stability.

Owner Acceptance _____ Date _____

2. Custom Architectural Designs
DelGreco Construction, LLC
"Handcrafted Custom Log Homes"
Phone 828-223-0256
www.delgrecoconstruction.com

TONY & PHYLLIS KOMBOL
Lot 379
Grand View Peaks
Nebo, NC 28761

RIGHT SIDE ELEVATION
ROOF FRAMING PLAN
EXTERIOR STAIRS & RAILINGS

FIRST FLOOR = 1312 sq.ft.
SECOND FLOOR = 1067 sq.ft.
BASEMENT = 1292 sq.ft.
PORCHES & DECKS = 1281 sq.ft.
UNDER ROOF = 2267 sq.ft.

SCALE: 1/4" = 1'-0"
UNLESS OTHERWISE NOTED
Drawn: John J Drew
Date: 03/12/2014

Revisions:
