

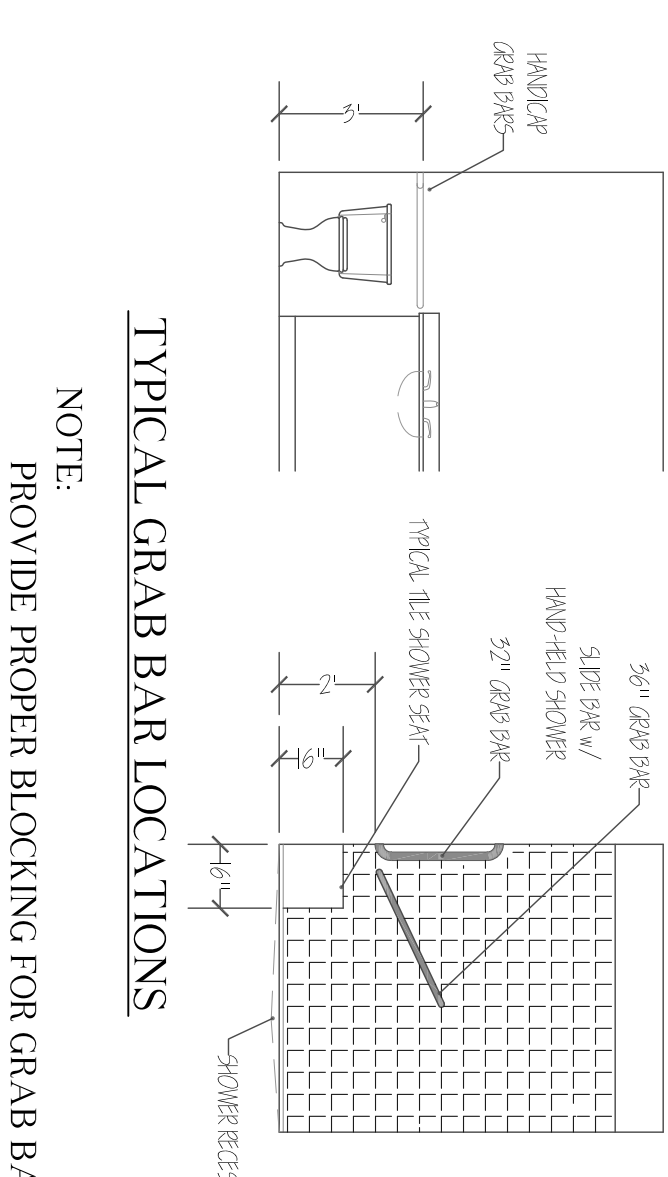


SECOND FLOOR

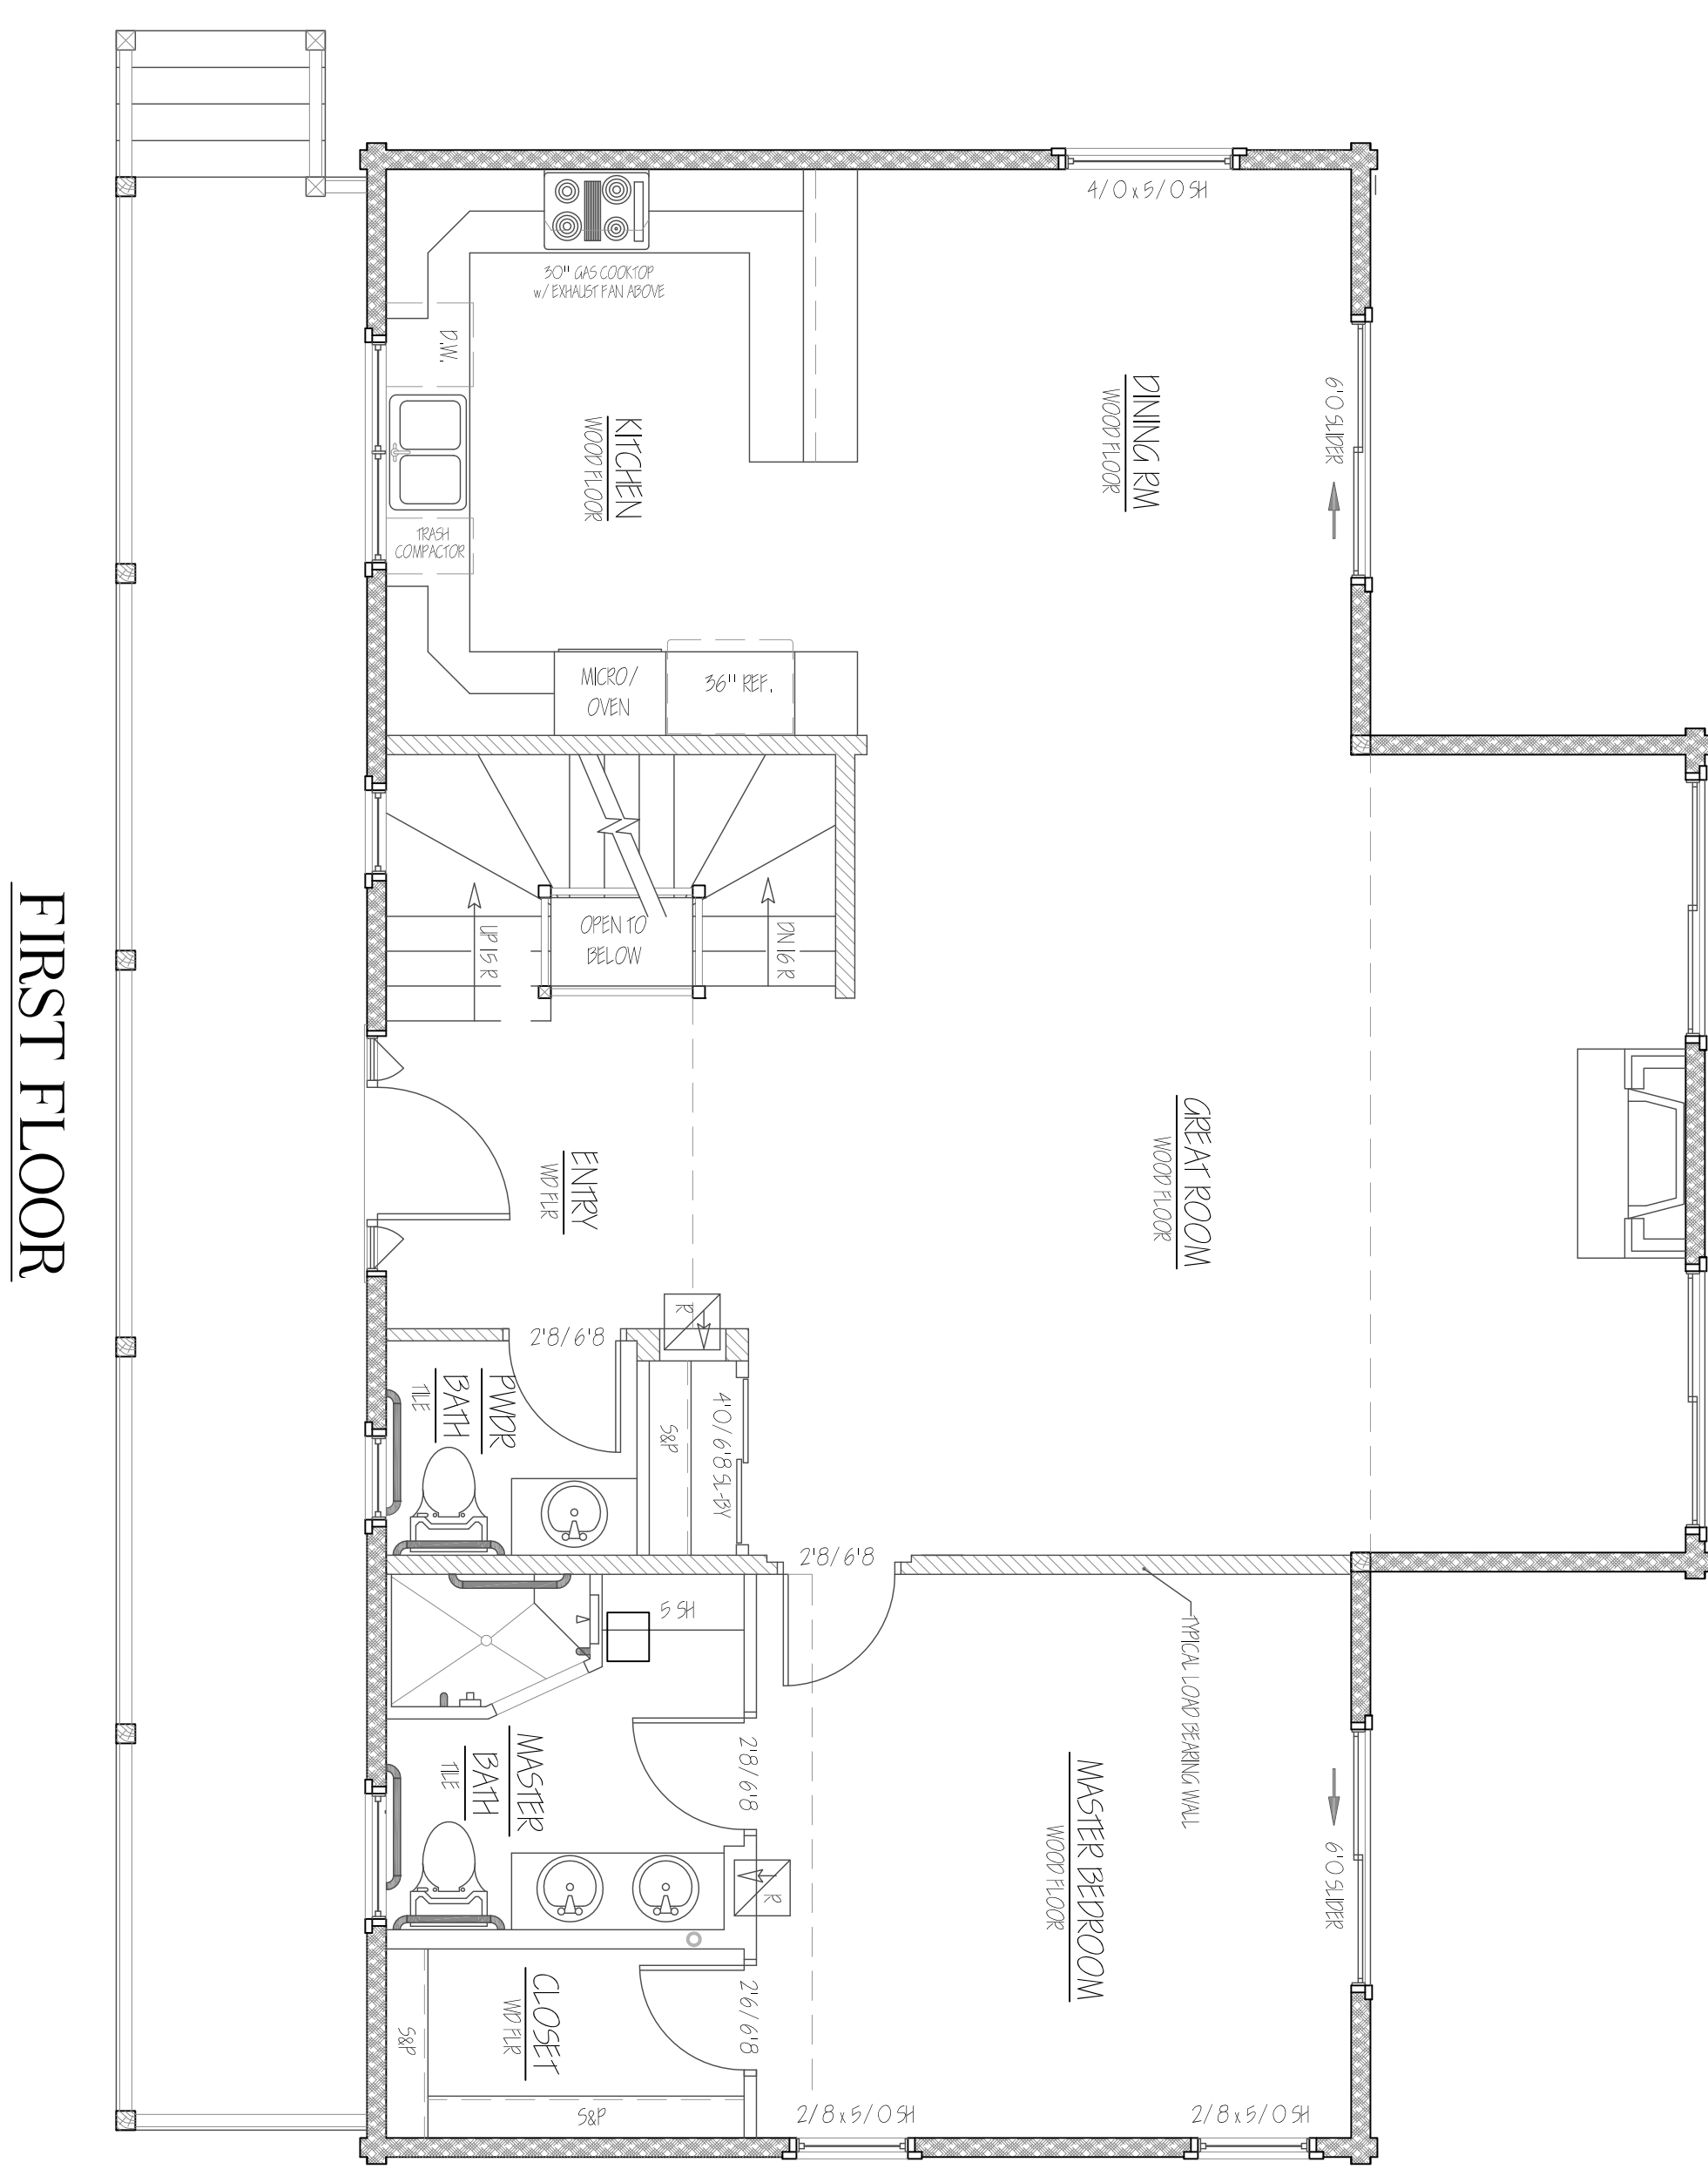

NOTE:
PROVIDE PROPER BLOCKING FOR GRAB BARS
BETWEEN WALL STUDS

LOWER LEVEL

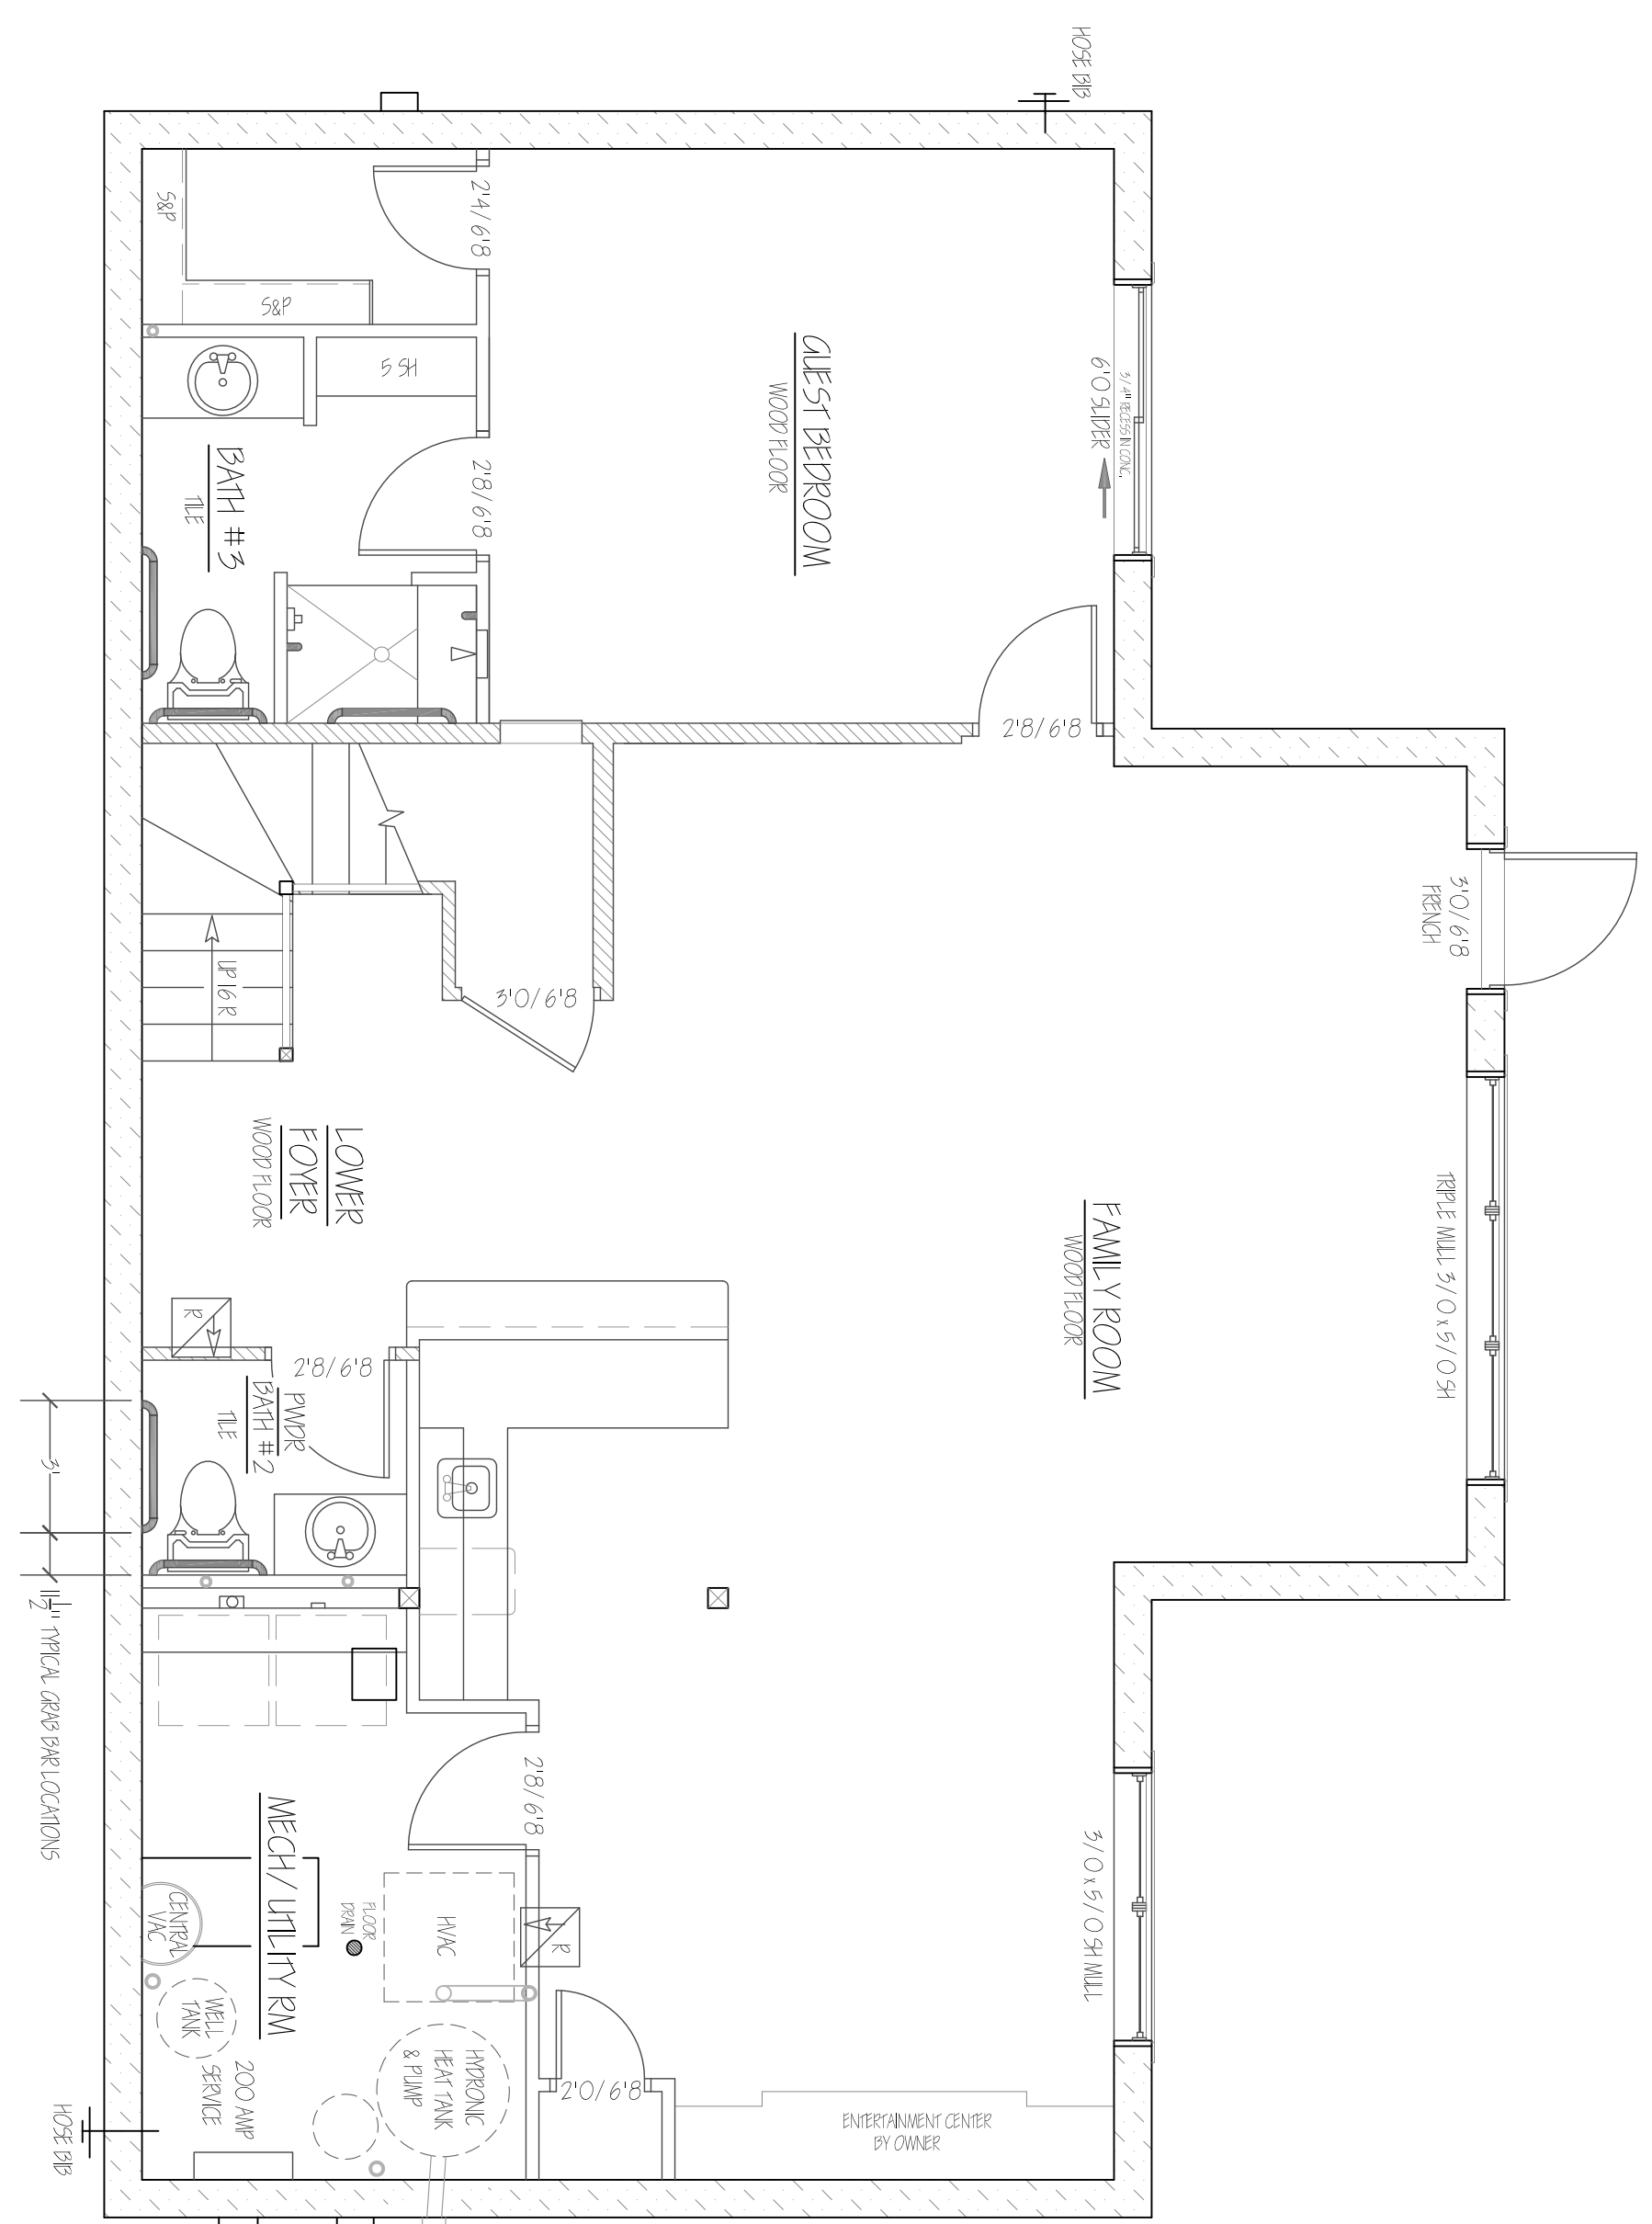

FIRST FLOOR

NOTE:
The Contractor is responsible to confirm all dimensions and details described in these plans prior to the commencement of work.
The Contractor is responsible both for conforming these plans and constructing the residence to all applicable building codes and laws, including egress, technical codes and building standards and to ensure that the structure conforms to those standards in all respects including strength, stresses, strains, loads and stability.

Owner Acceptance

Date

4a	Custom Architectural Designs DelGreco Construction, LLC <i>"Handcrafted Custom Log Homes"</i> Phone 828-223-0256 www.delgrecoconstruction.com	TONY & PHYLLIS KOMBOL Lot 379 Grand View Peaks Nebo, NC 28761	HANDICAP GRAB BAR LOCATIONS	FIRST FLOOR = 1312 sq.ft. SECOND FLOOR = 1067 sq.ft. BASEMENT = 1292 sq.ft. PORCHES & DECKS = 1281 sq.ft. UNDER ROOF = 2267 sq.ft.	SCALE: 1/4" = 1'-0" UNLESS OTHERWISE NOTED Drawn: John J Drew Date: 03/12/2014	Revisions: