

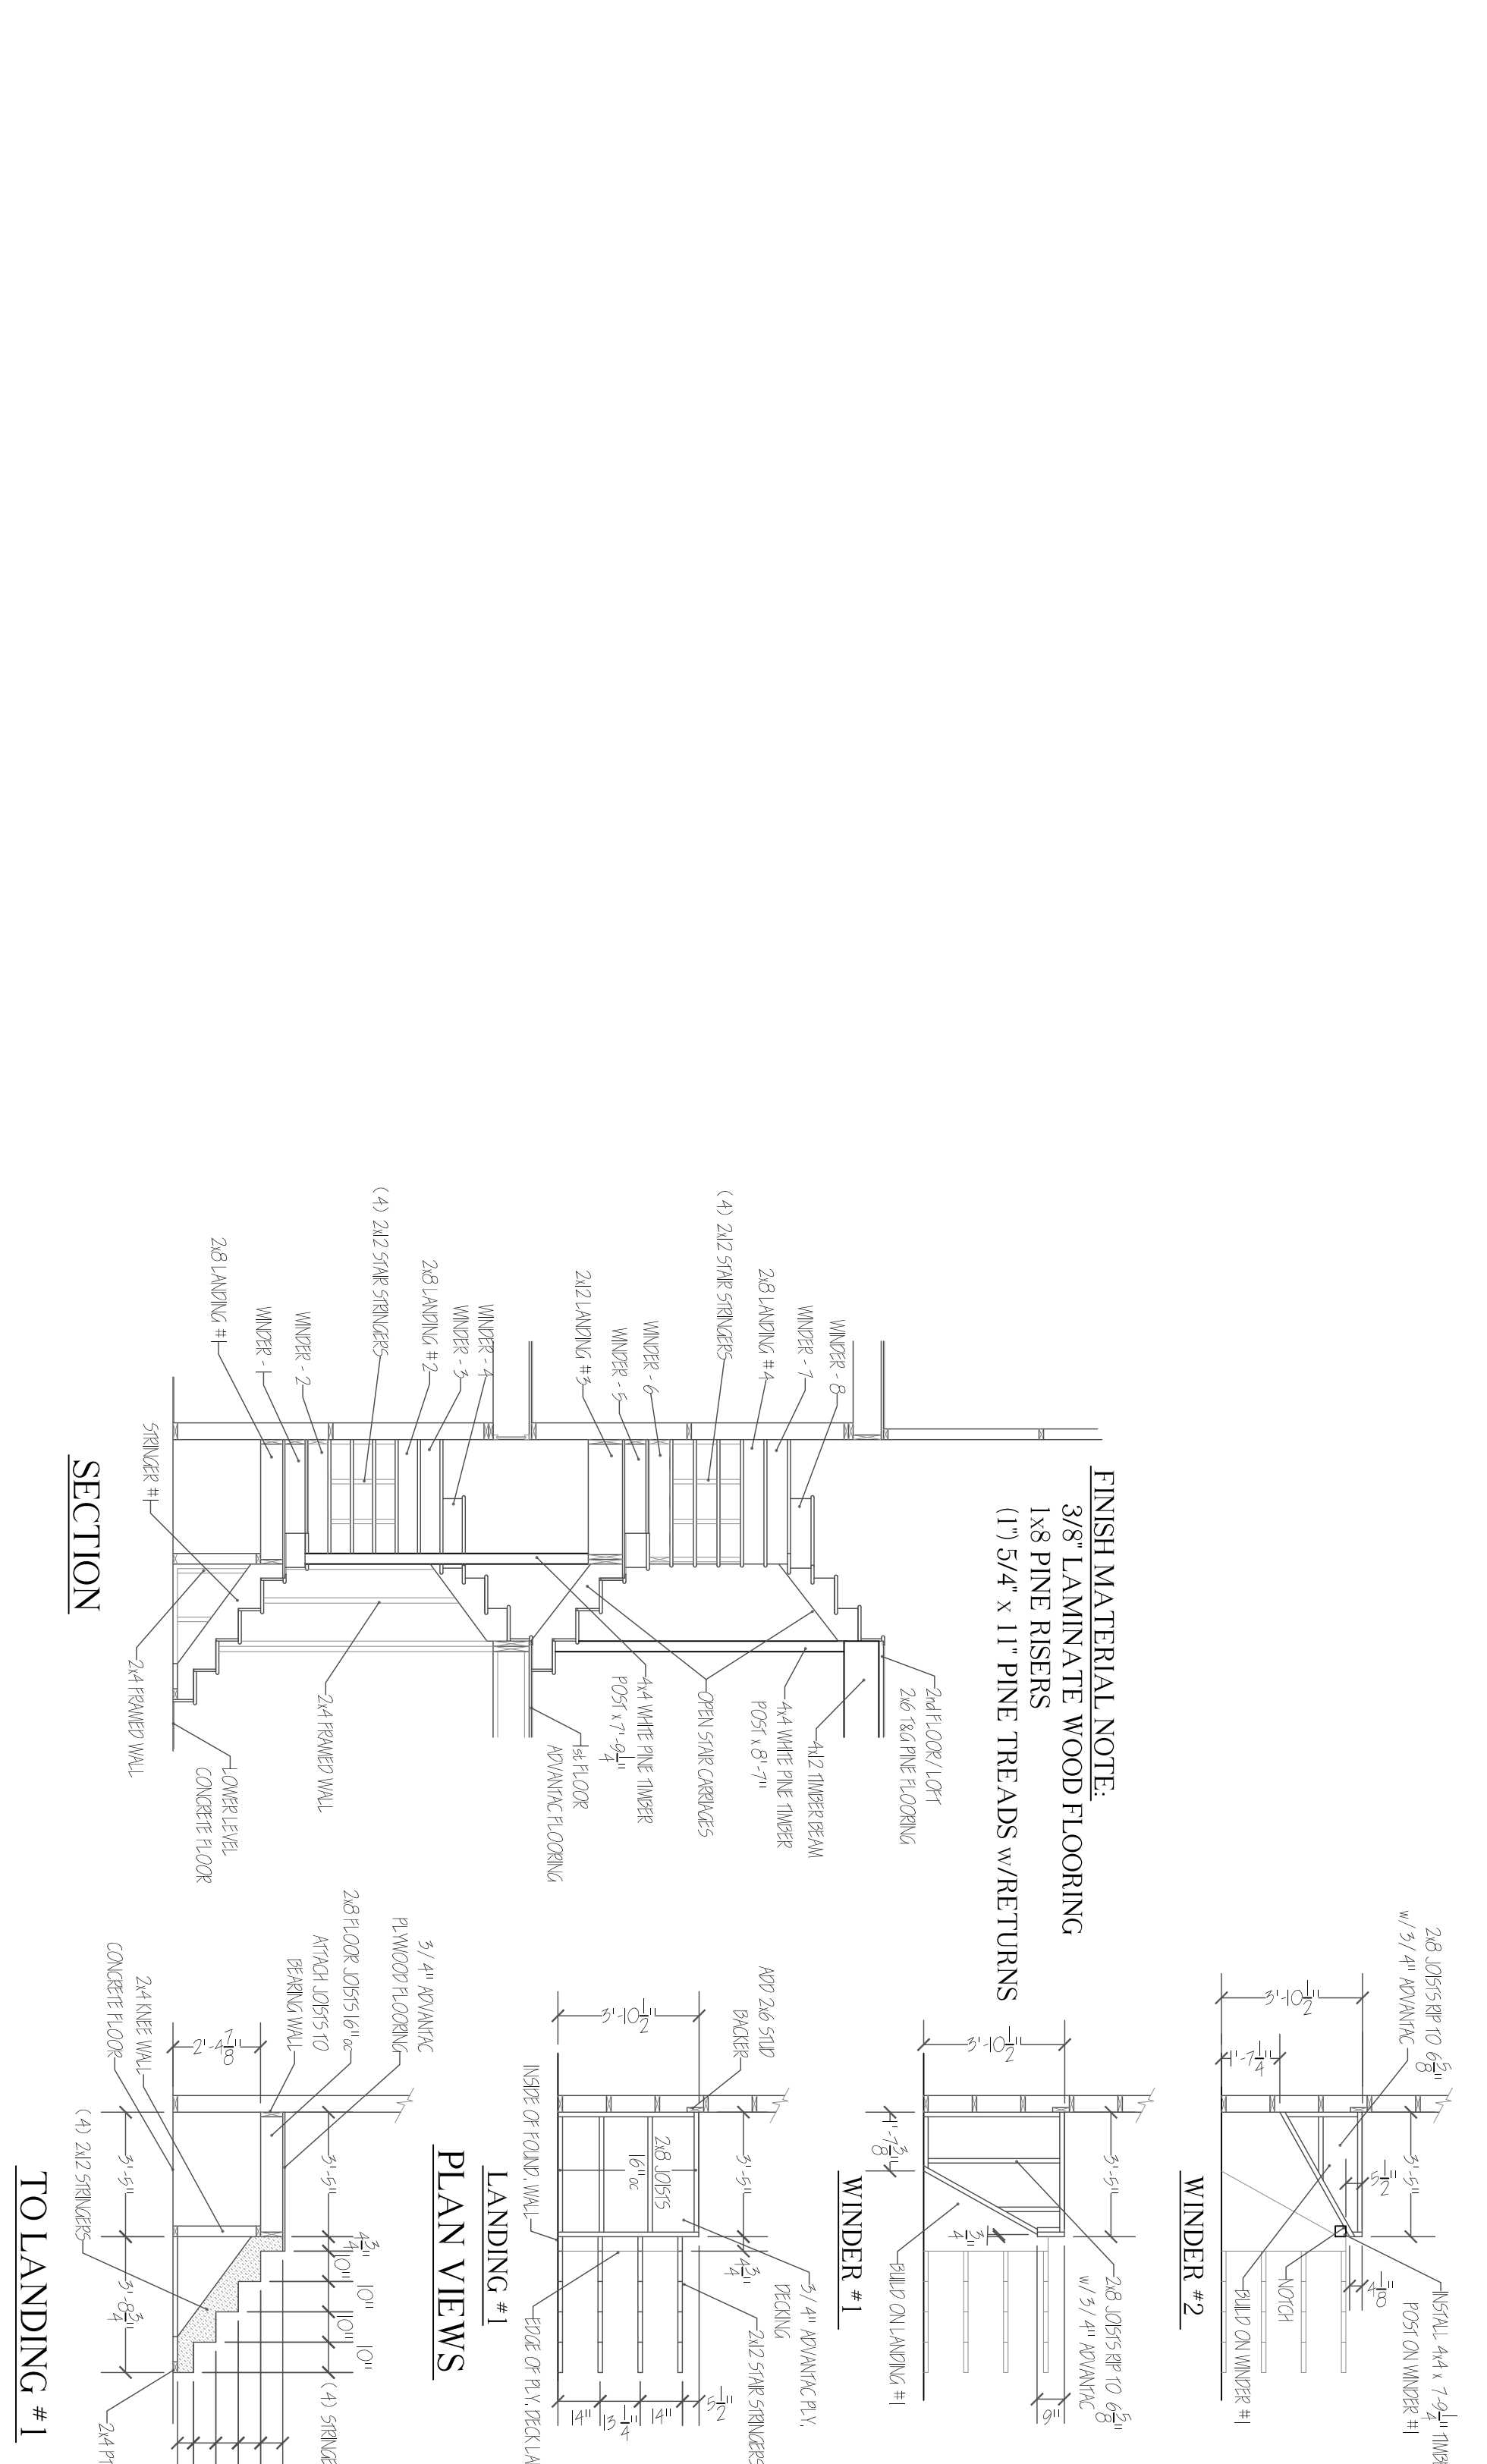


**CENTER TO REAR BUILDING SECTION**

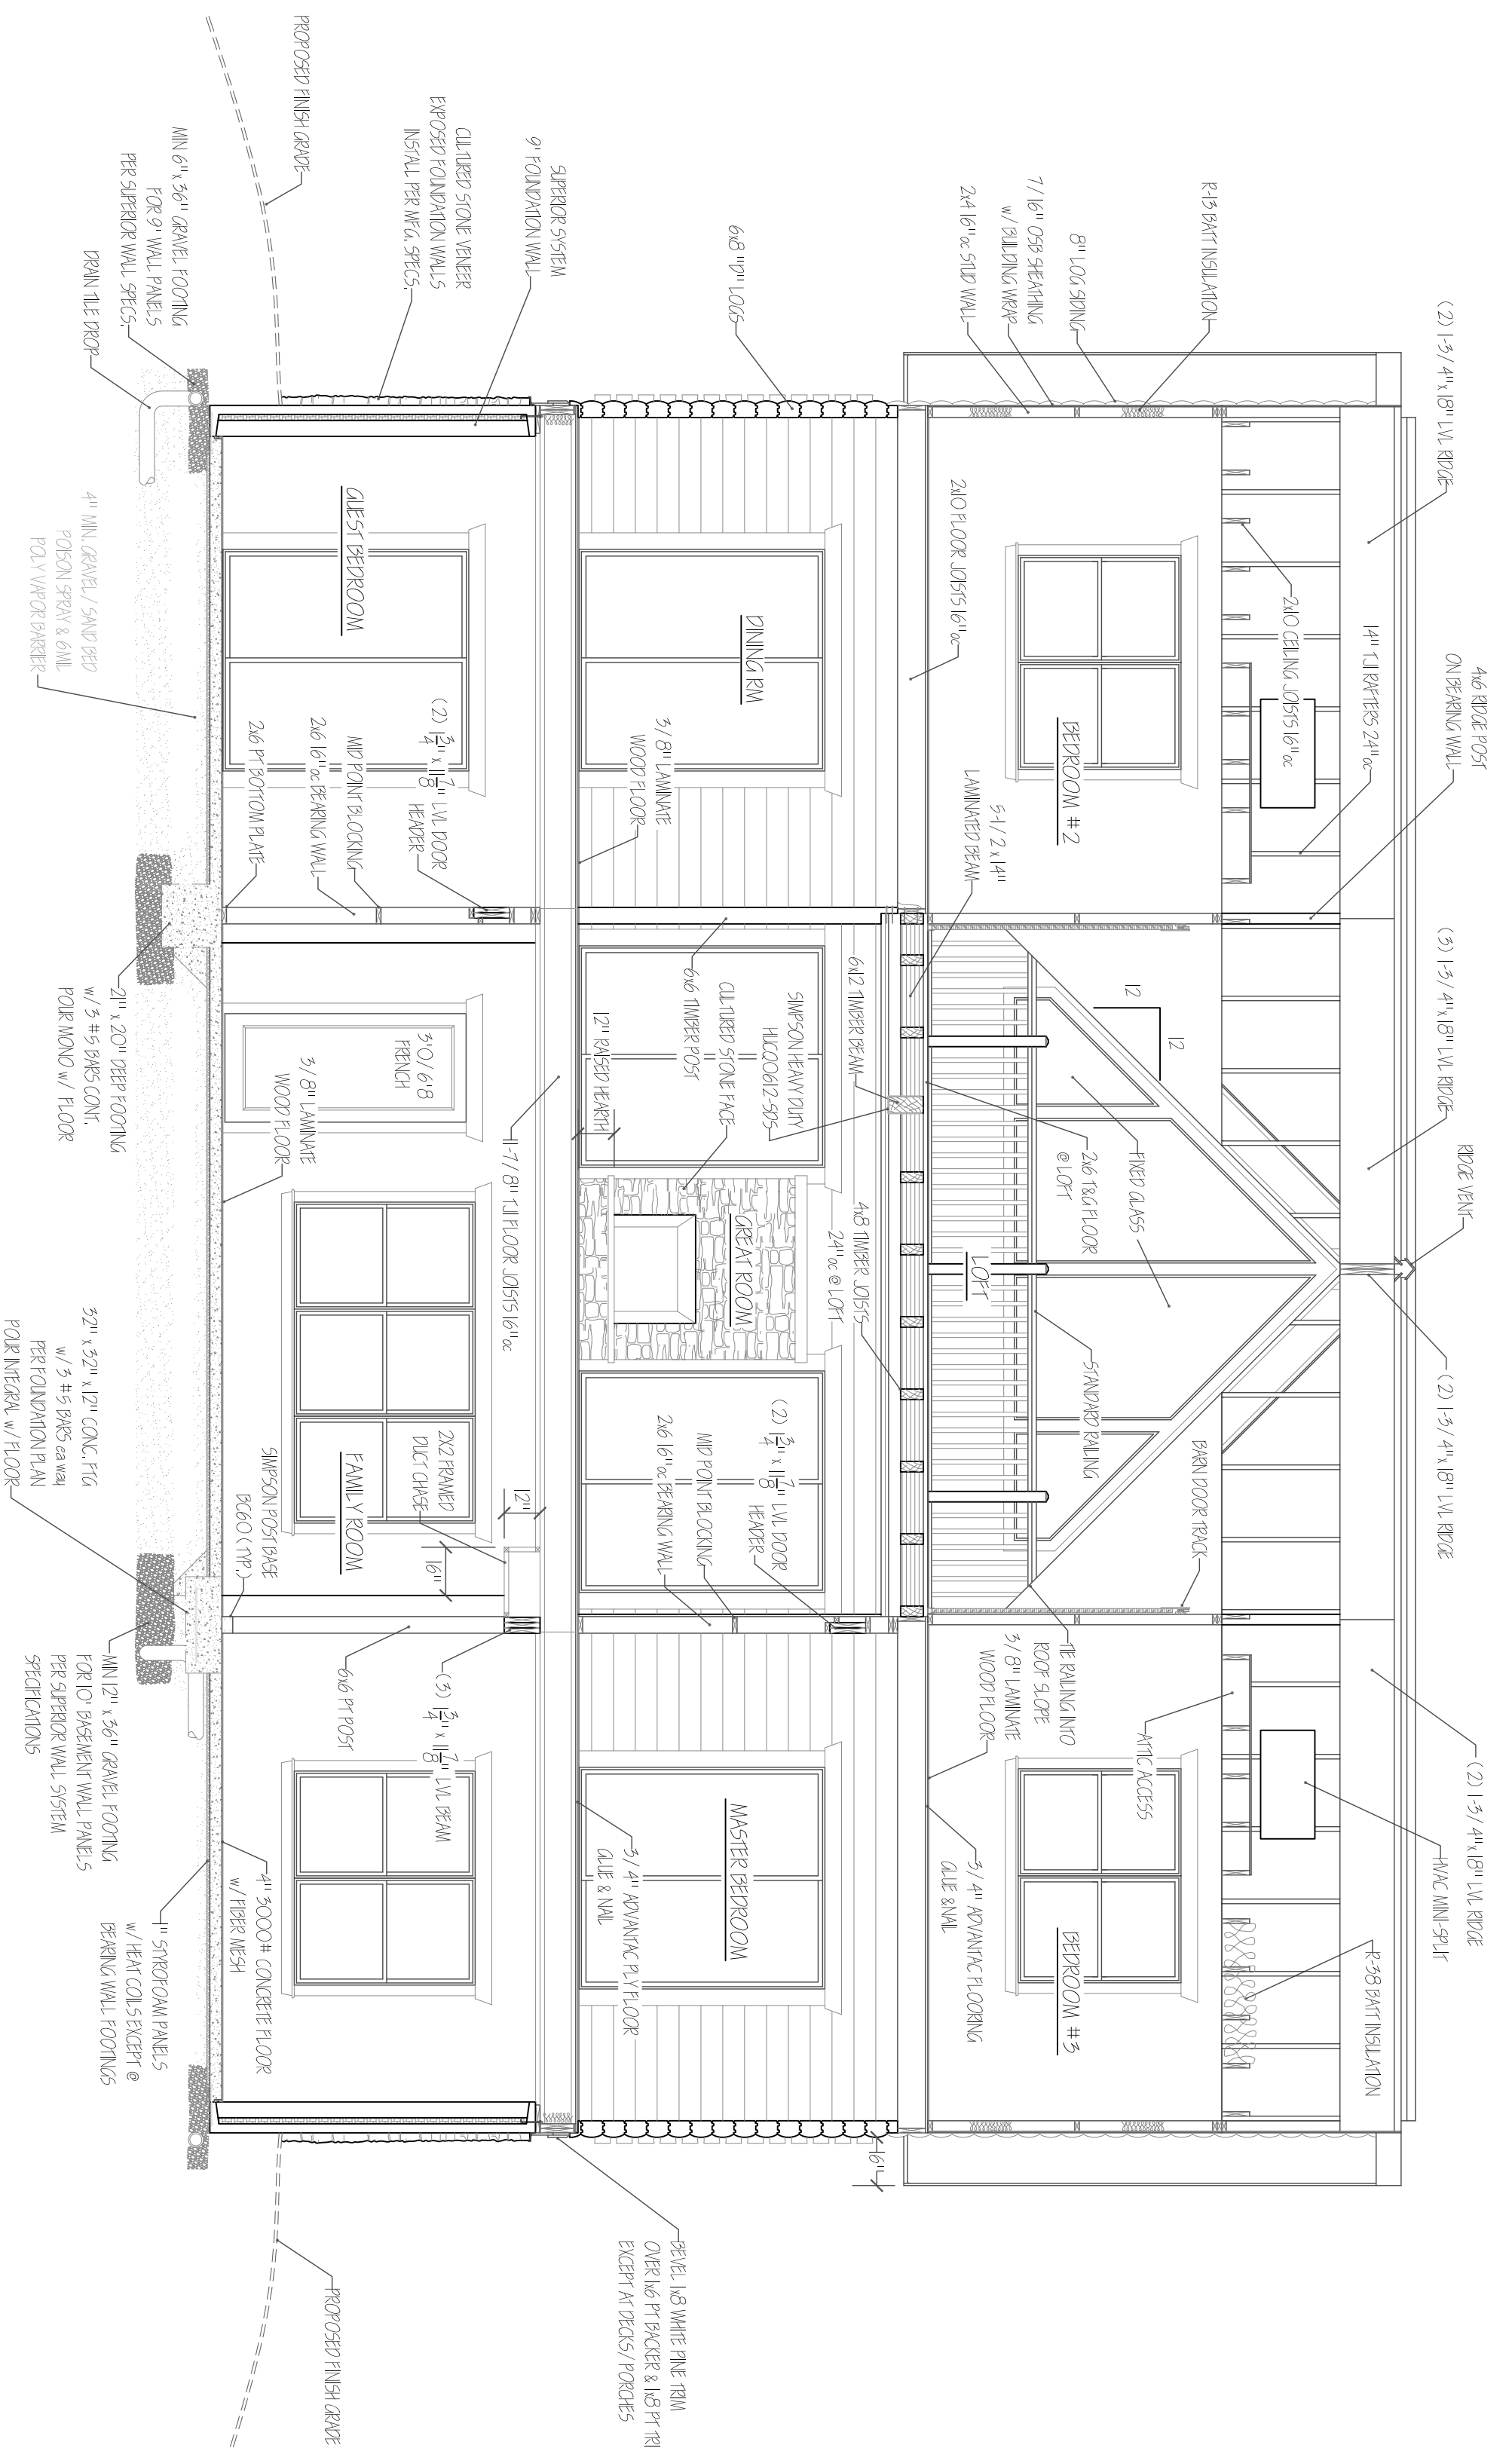

**INTERIOR STAIRS CONSTRUCTION PLANS**

FINISH RISERS LOWER LEVEL TO 1st FLOOR =  $7\frac{3}{8}$ "  
 FINISH RISERS 1st FLOOR TO LOFT =  $7\frac{3}{4}$ "  
 ALL TREAD CUTS = 10"

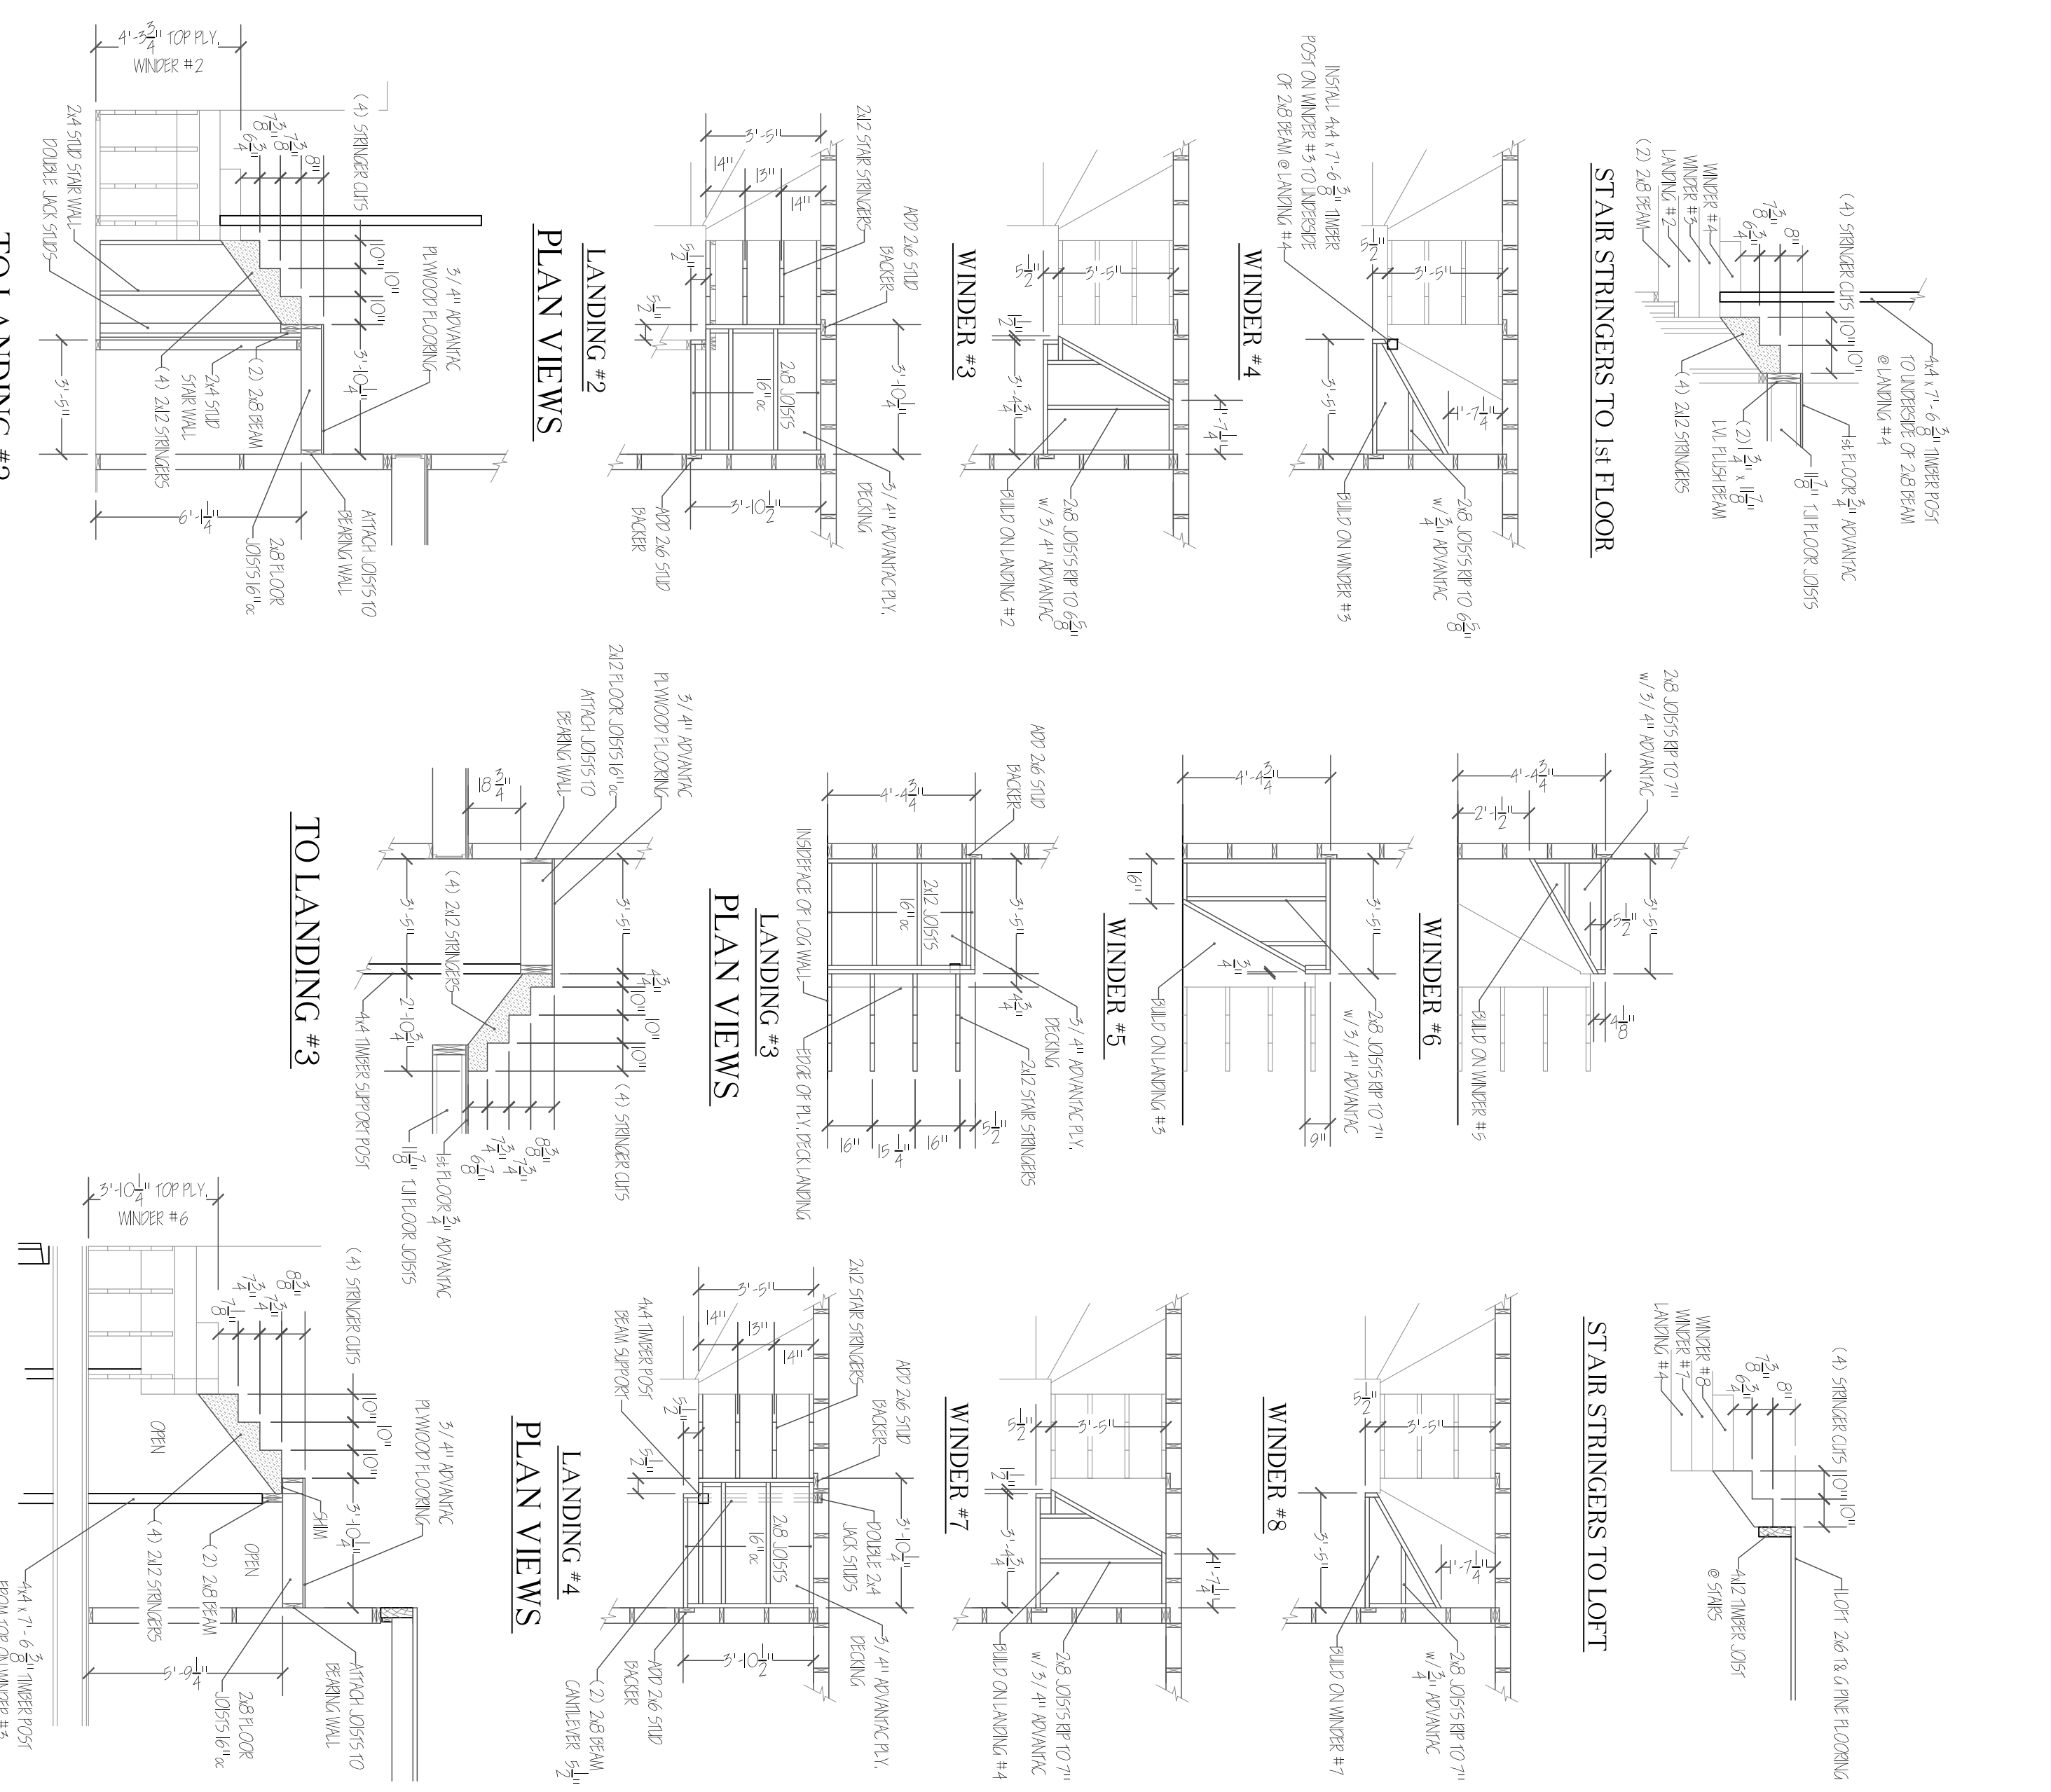

NOTE:  
 The Contractor is responsible to confirm all dimensions and details described in these plans prior to the commencement of work.  
 The Contractor is responsible both for conforming these plans and constructing the residence to all applicable building codes and laws, including egress, technical codes and building standards and to ensure that the structure conforms to those standards in all respects including strength, stresses, strains, loads and stability.

Owner Acceptance \_\_\_\_\_ Date \_\_\_\_\_

**6.** Custom Architectural Designs  
**DelGreco Construction, LLC**  
 "Handcrafted Custom Log Homes"  
 Phone 828-223-0256  
 www.delgrecoconstruction.com

**TONY & PHYLLIS KOMBOL**  
 Lot 379  
 Grand View Peaks  
 Nebo, NC 28761

**CENTER TO REAR SECTION STAIR FRAMING DETAILS**

FIRST FLOOR = 1312 sq.ft.  
 SECOND FLOOR = 1067 sq.ft.  
 BASEMENT = 1292 sq.ft.  
 PORCHES & DECKS = 1281 sq.ft.  
 UNDER ROOF = 2267 sq.ft.

SCALE: 1/4" = 1'-0"  
 UNLESS OTHERWISE NOTED  
 Drawn: John J Drew  
 Date: 03/12/2014

Revisions: